


**AirPark 202** | SIGN PACKAGE PREPARED BY: AIRPARK SIGNS & GRAPHICS | 05.03.21



1205 N. Miller Road  
Tempe, AZ 85281  
480.966.6565  
airparksigns.com

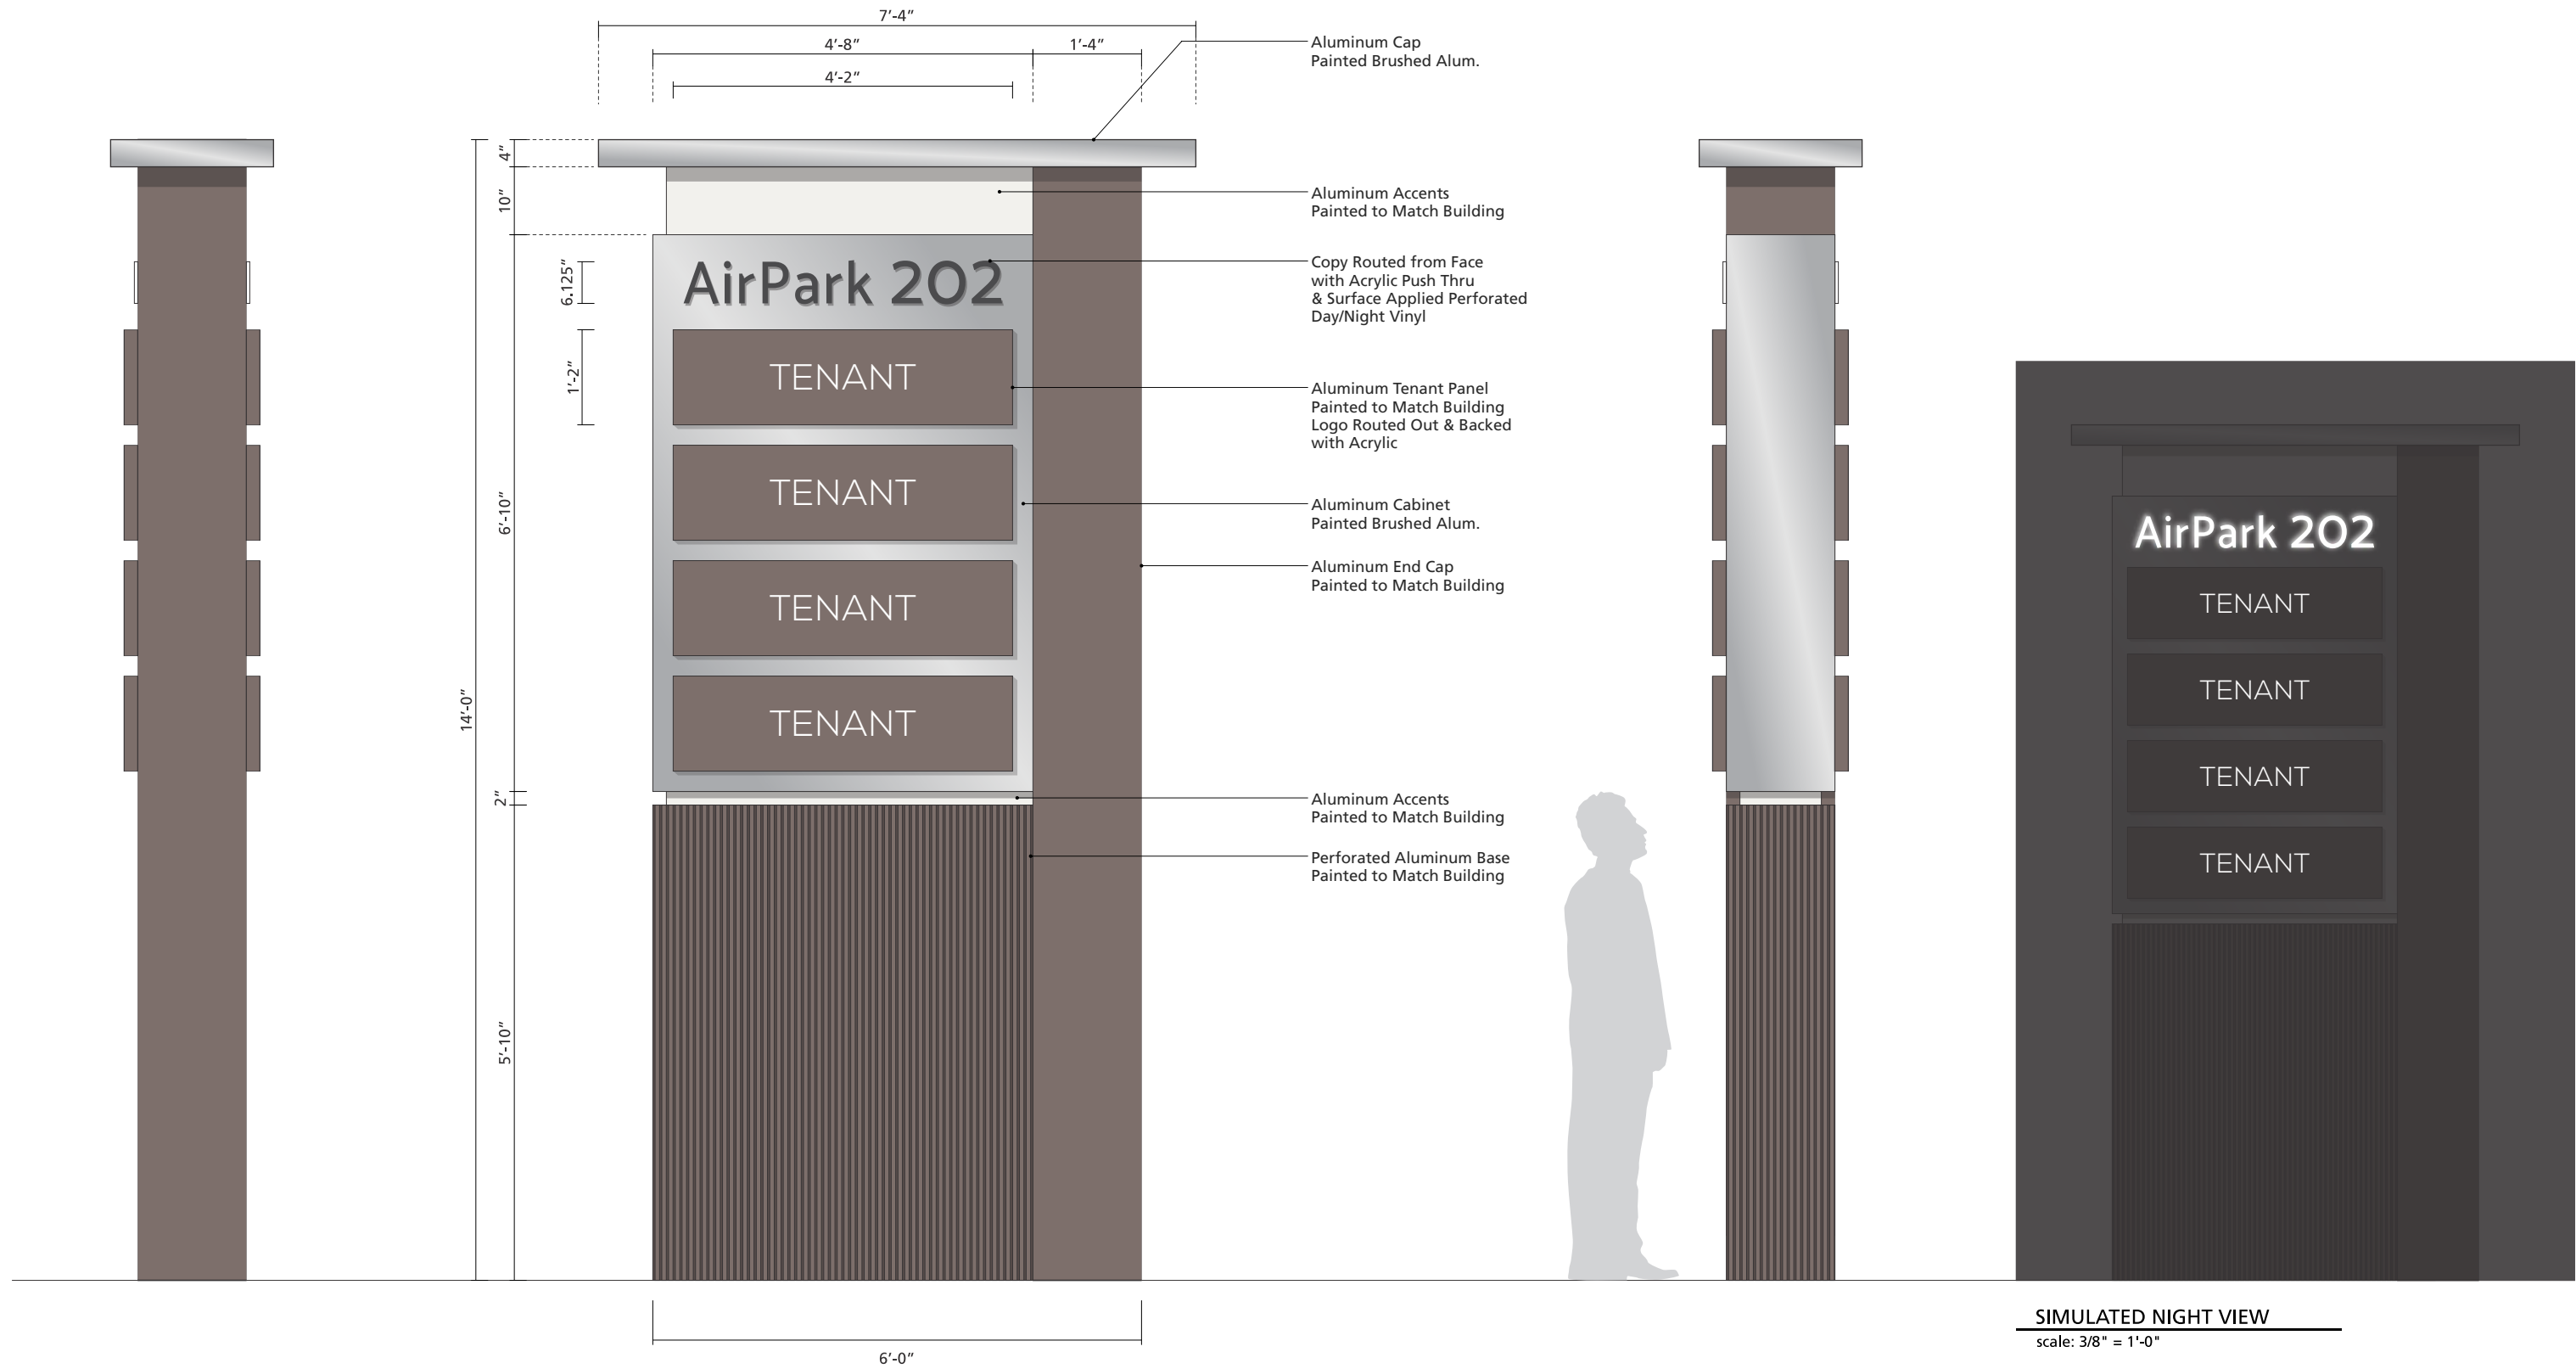


**SIDE VIEW**  
scale: 1/2" = 1'-0"

**MONUMENT SIGN**  
scale: 1/2" = 1'-0"

**SIDE VIEW**  
scale: 1/2" = 1'-0"

**SIMULATED NIGHT VIEW**  
scale: 3/8" = 1'-0"

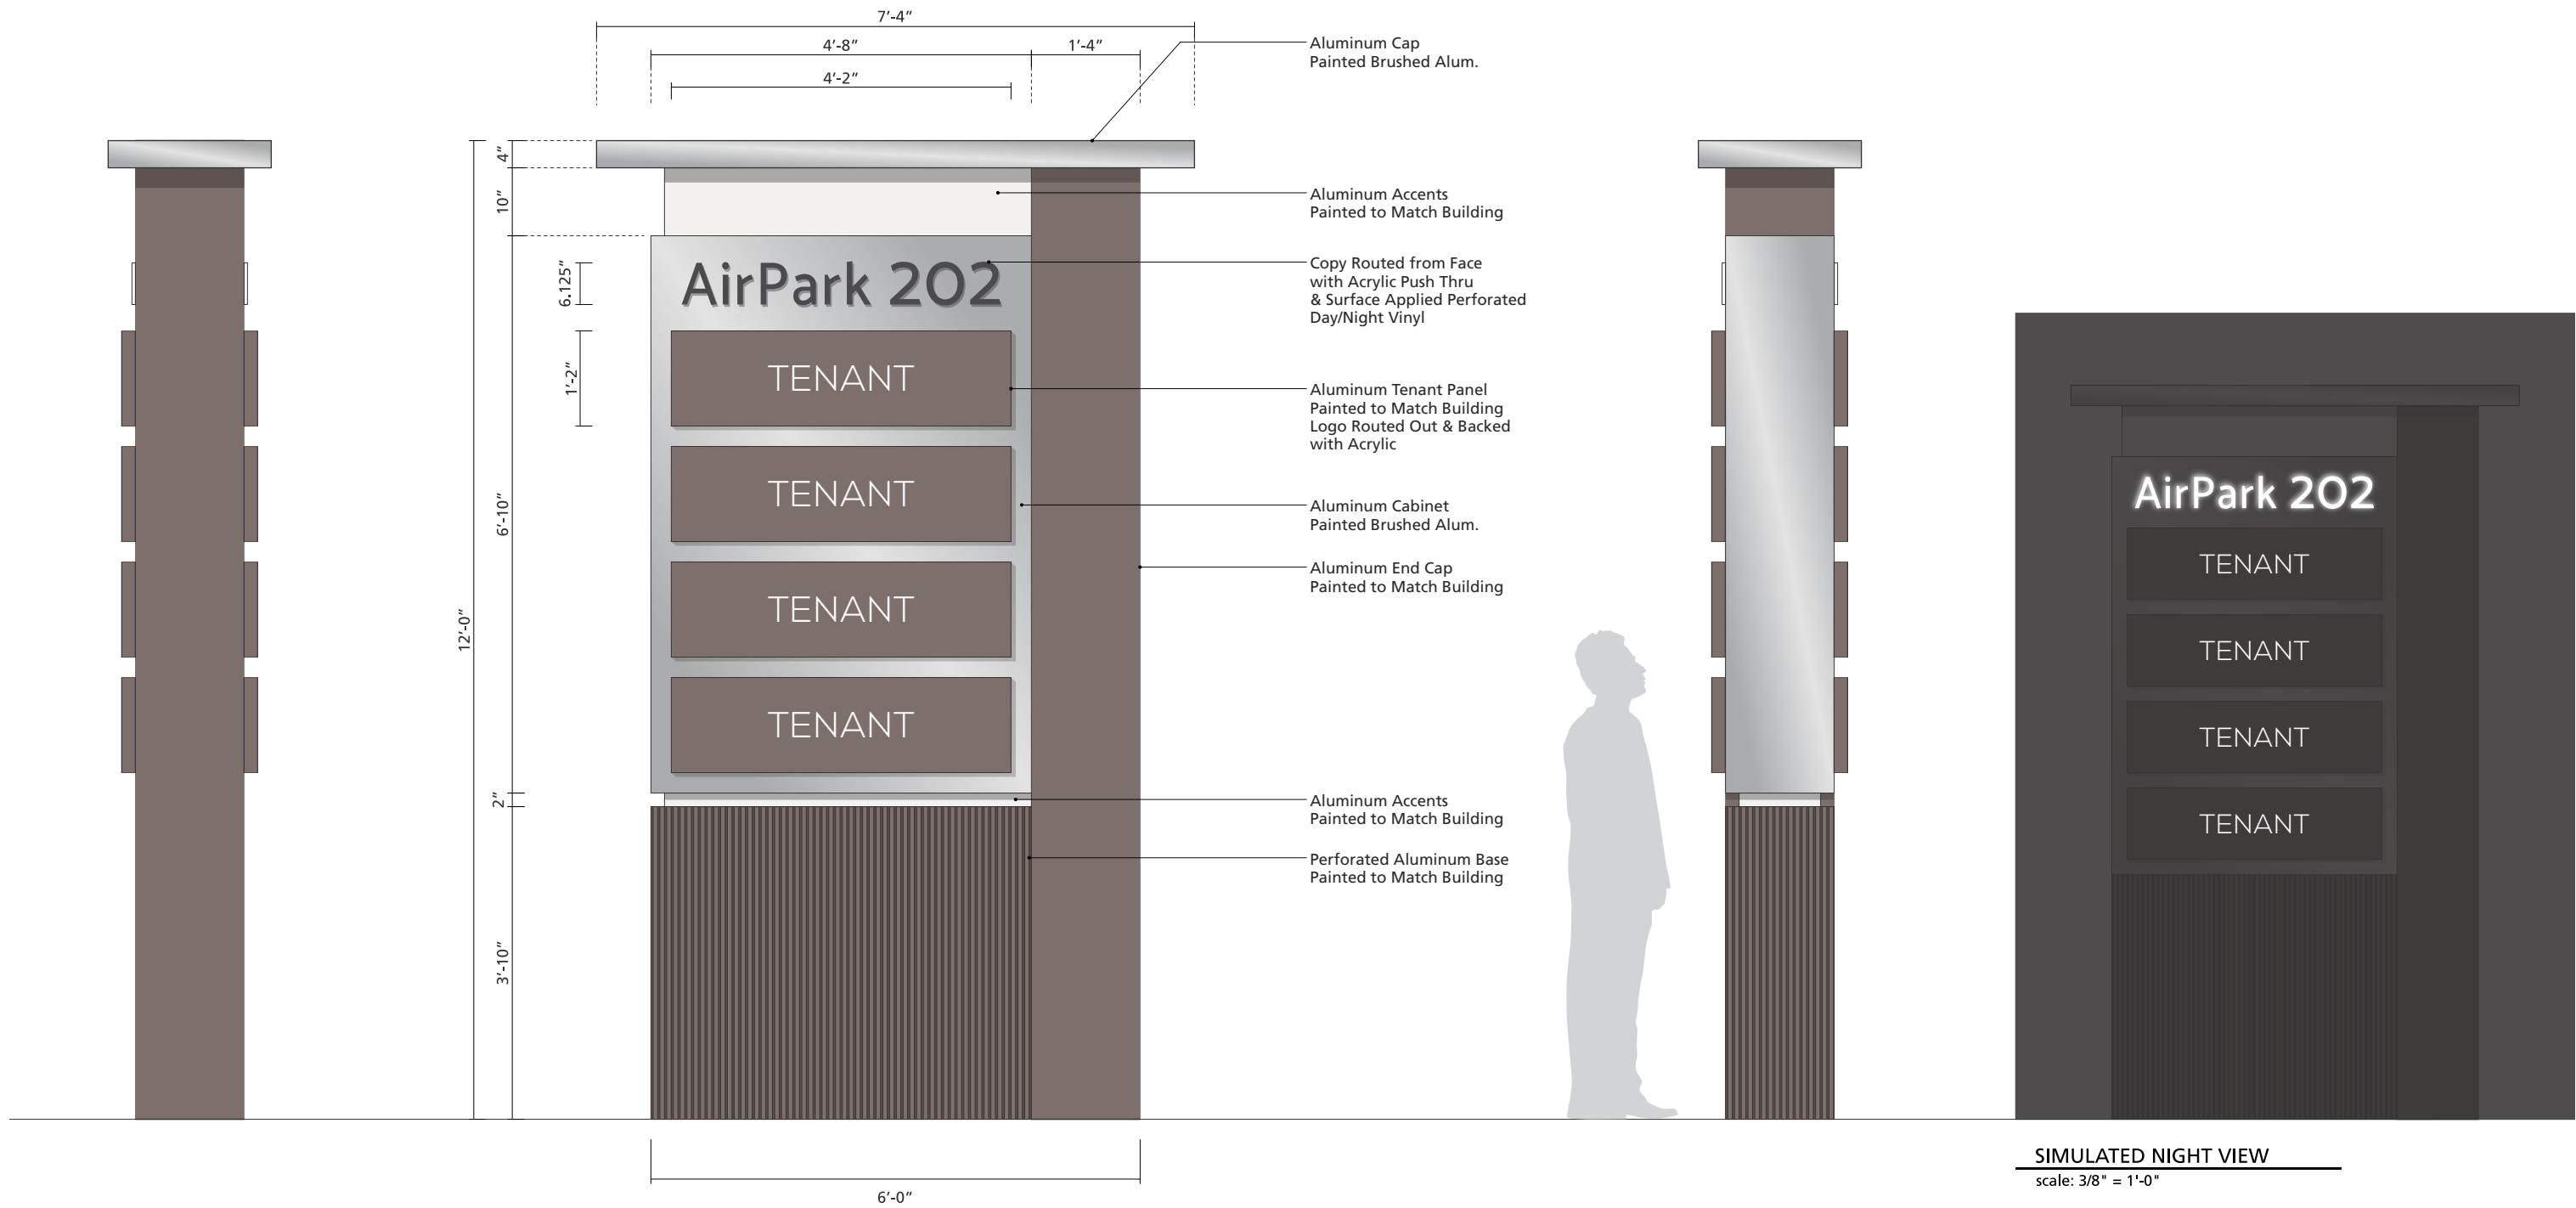


SIDE VIEW  
scale: 1/2" = 1'-0"

MONUMENT SIGN  
scale: 1/2" = 1'-0"

SIDE VIEW  
scale: 1/2" = 1'-0"

SIMULATED NIGHT VIEW  
scale: 3/8" = 1'-0"

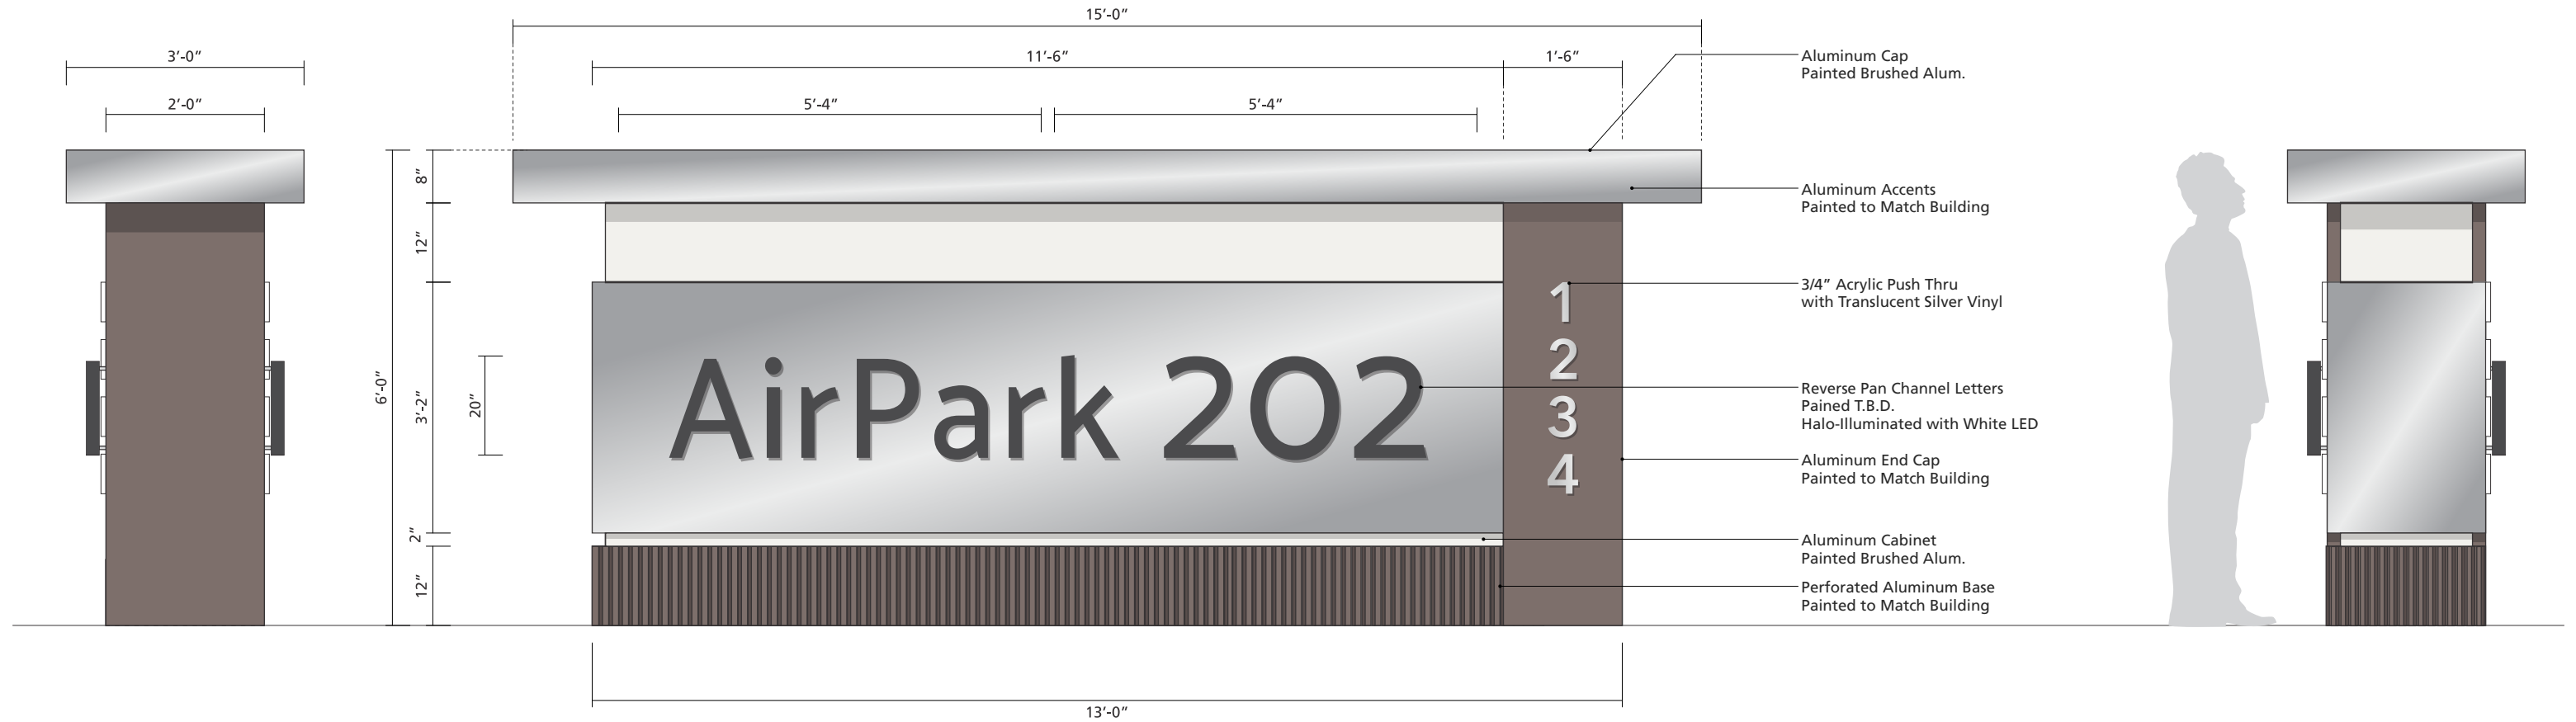

**SIMULATED NIGHT VIEW**

scale: 3/8" = 1'-0"