

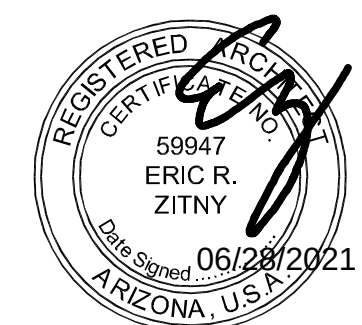
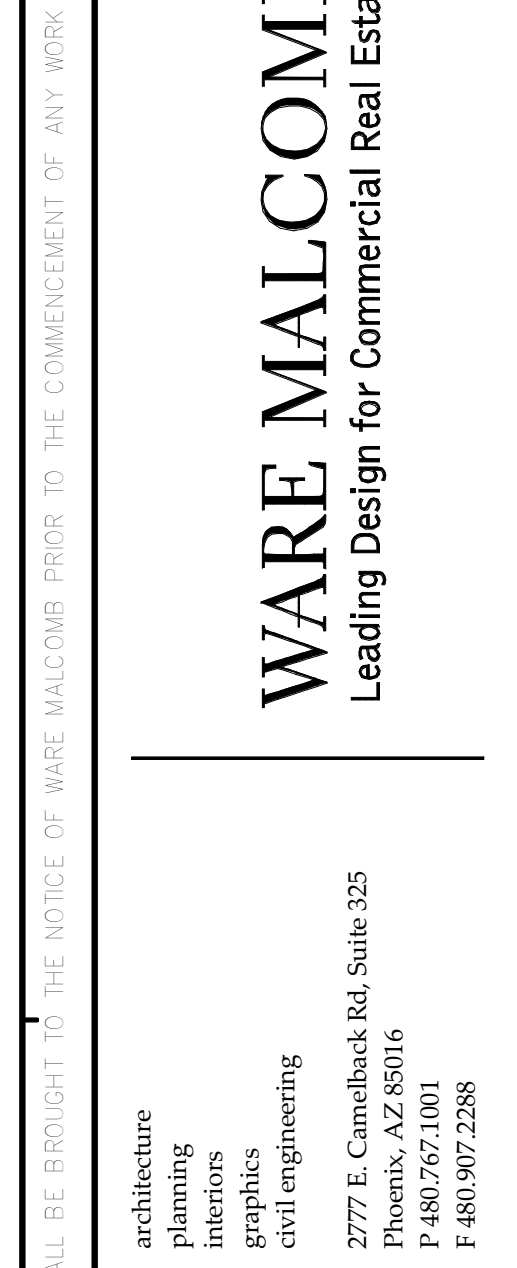


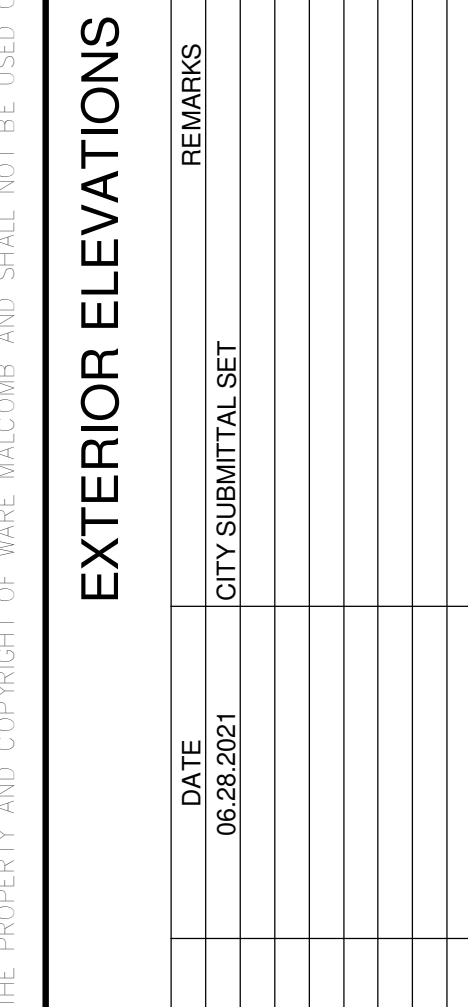

THE LANDING 5
7922 EAST RAY ROAD
MESA, ARIZONA 85212

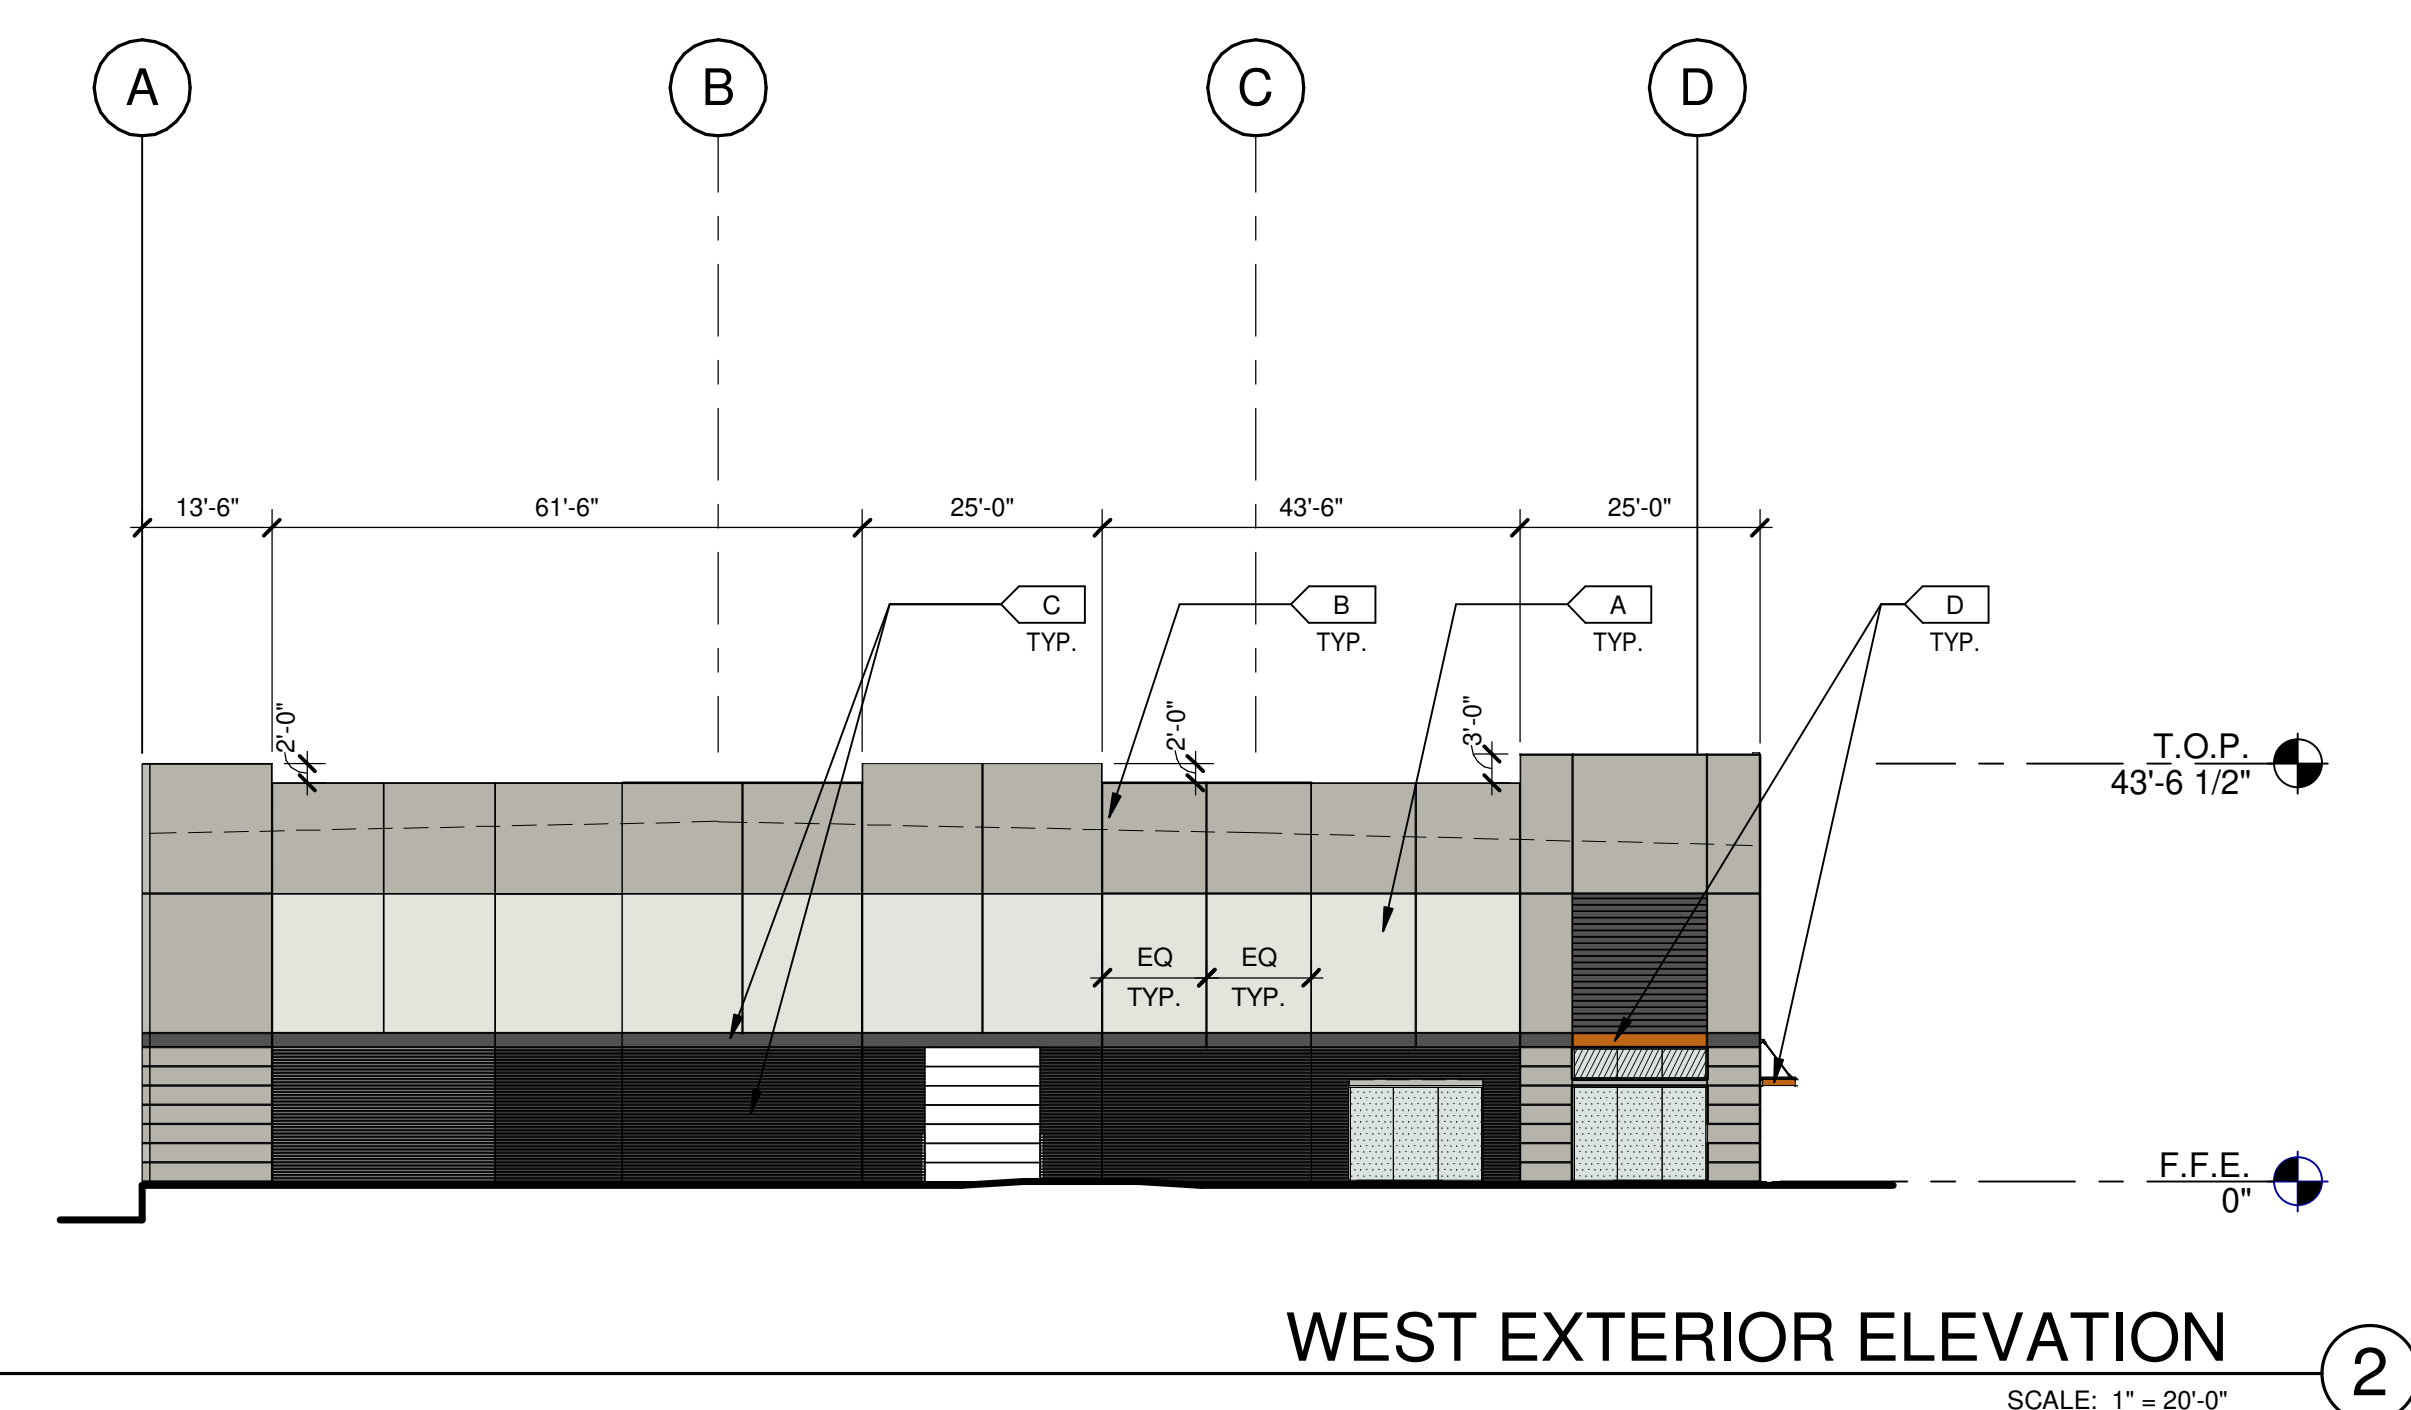

P/PM:	E. ZITNY
DRAWN BY.:	M.V.
JOB NO.:	PHX20-0125-00

SHEET

A4.1

2/25/2021 9:40:38 AM

KEYNOTES: ☐

SEE SHEET A0.2 FOR GENERAL NOTES

203 EXTERIOR STEEL STAIR, BOLTED TO TILT PANEL/GRADE RAMP WALL.
204 STEEL BEEL CANOPY, FINISHED PAINTED SCAFF YELLOW.
211 CONCRETE RAMP.
401 CONCRETE WALL, PAINTED.
402 3/4" V-REVEAL.
403 ALUMINUM DARK BRONZE STOREFRONT SYSTEM WITH 1" INSULATED
GLASS.
404 FINISH GRADE, VARIES
405 LINE OF ROOF BEYOND.
406 METAL CANOPY - PAINTED.
408 OVERFLOW SCUPPER.
410 CONCRETE WALL JOINT.
411 CONCRETE FORM LINER.
412 DOCK BUMPER.
414 OVERFLOW DAYLIGHT.
416 EXTERIOR MOUNTED WALL PACK, SEE PHOTOMETRICS.


A		BASE COLOR: DUNN EDWARDS CRYSTAL HAZE DE6219
B		SECONDARY COLOR: DUNN EDWARDS FLINTSTONE DE6221
C		ACCENT COLOR: DUNN EDWARDS JET DE6378
D		CANOPY: DUNN EDWARDS SWEET POTATO DE5201

