


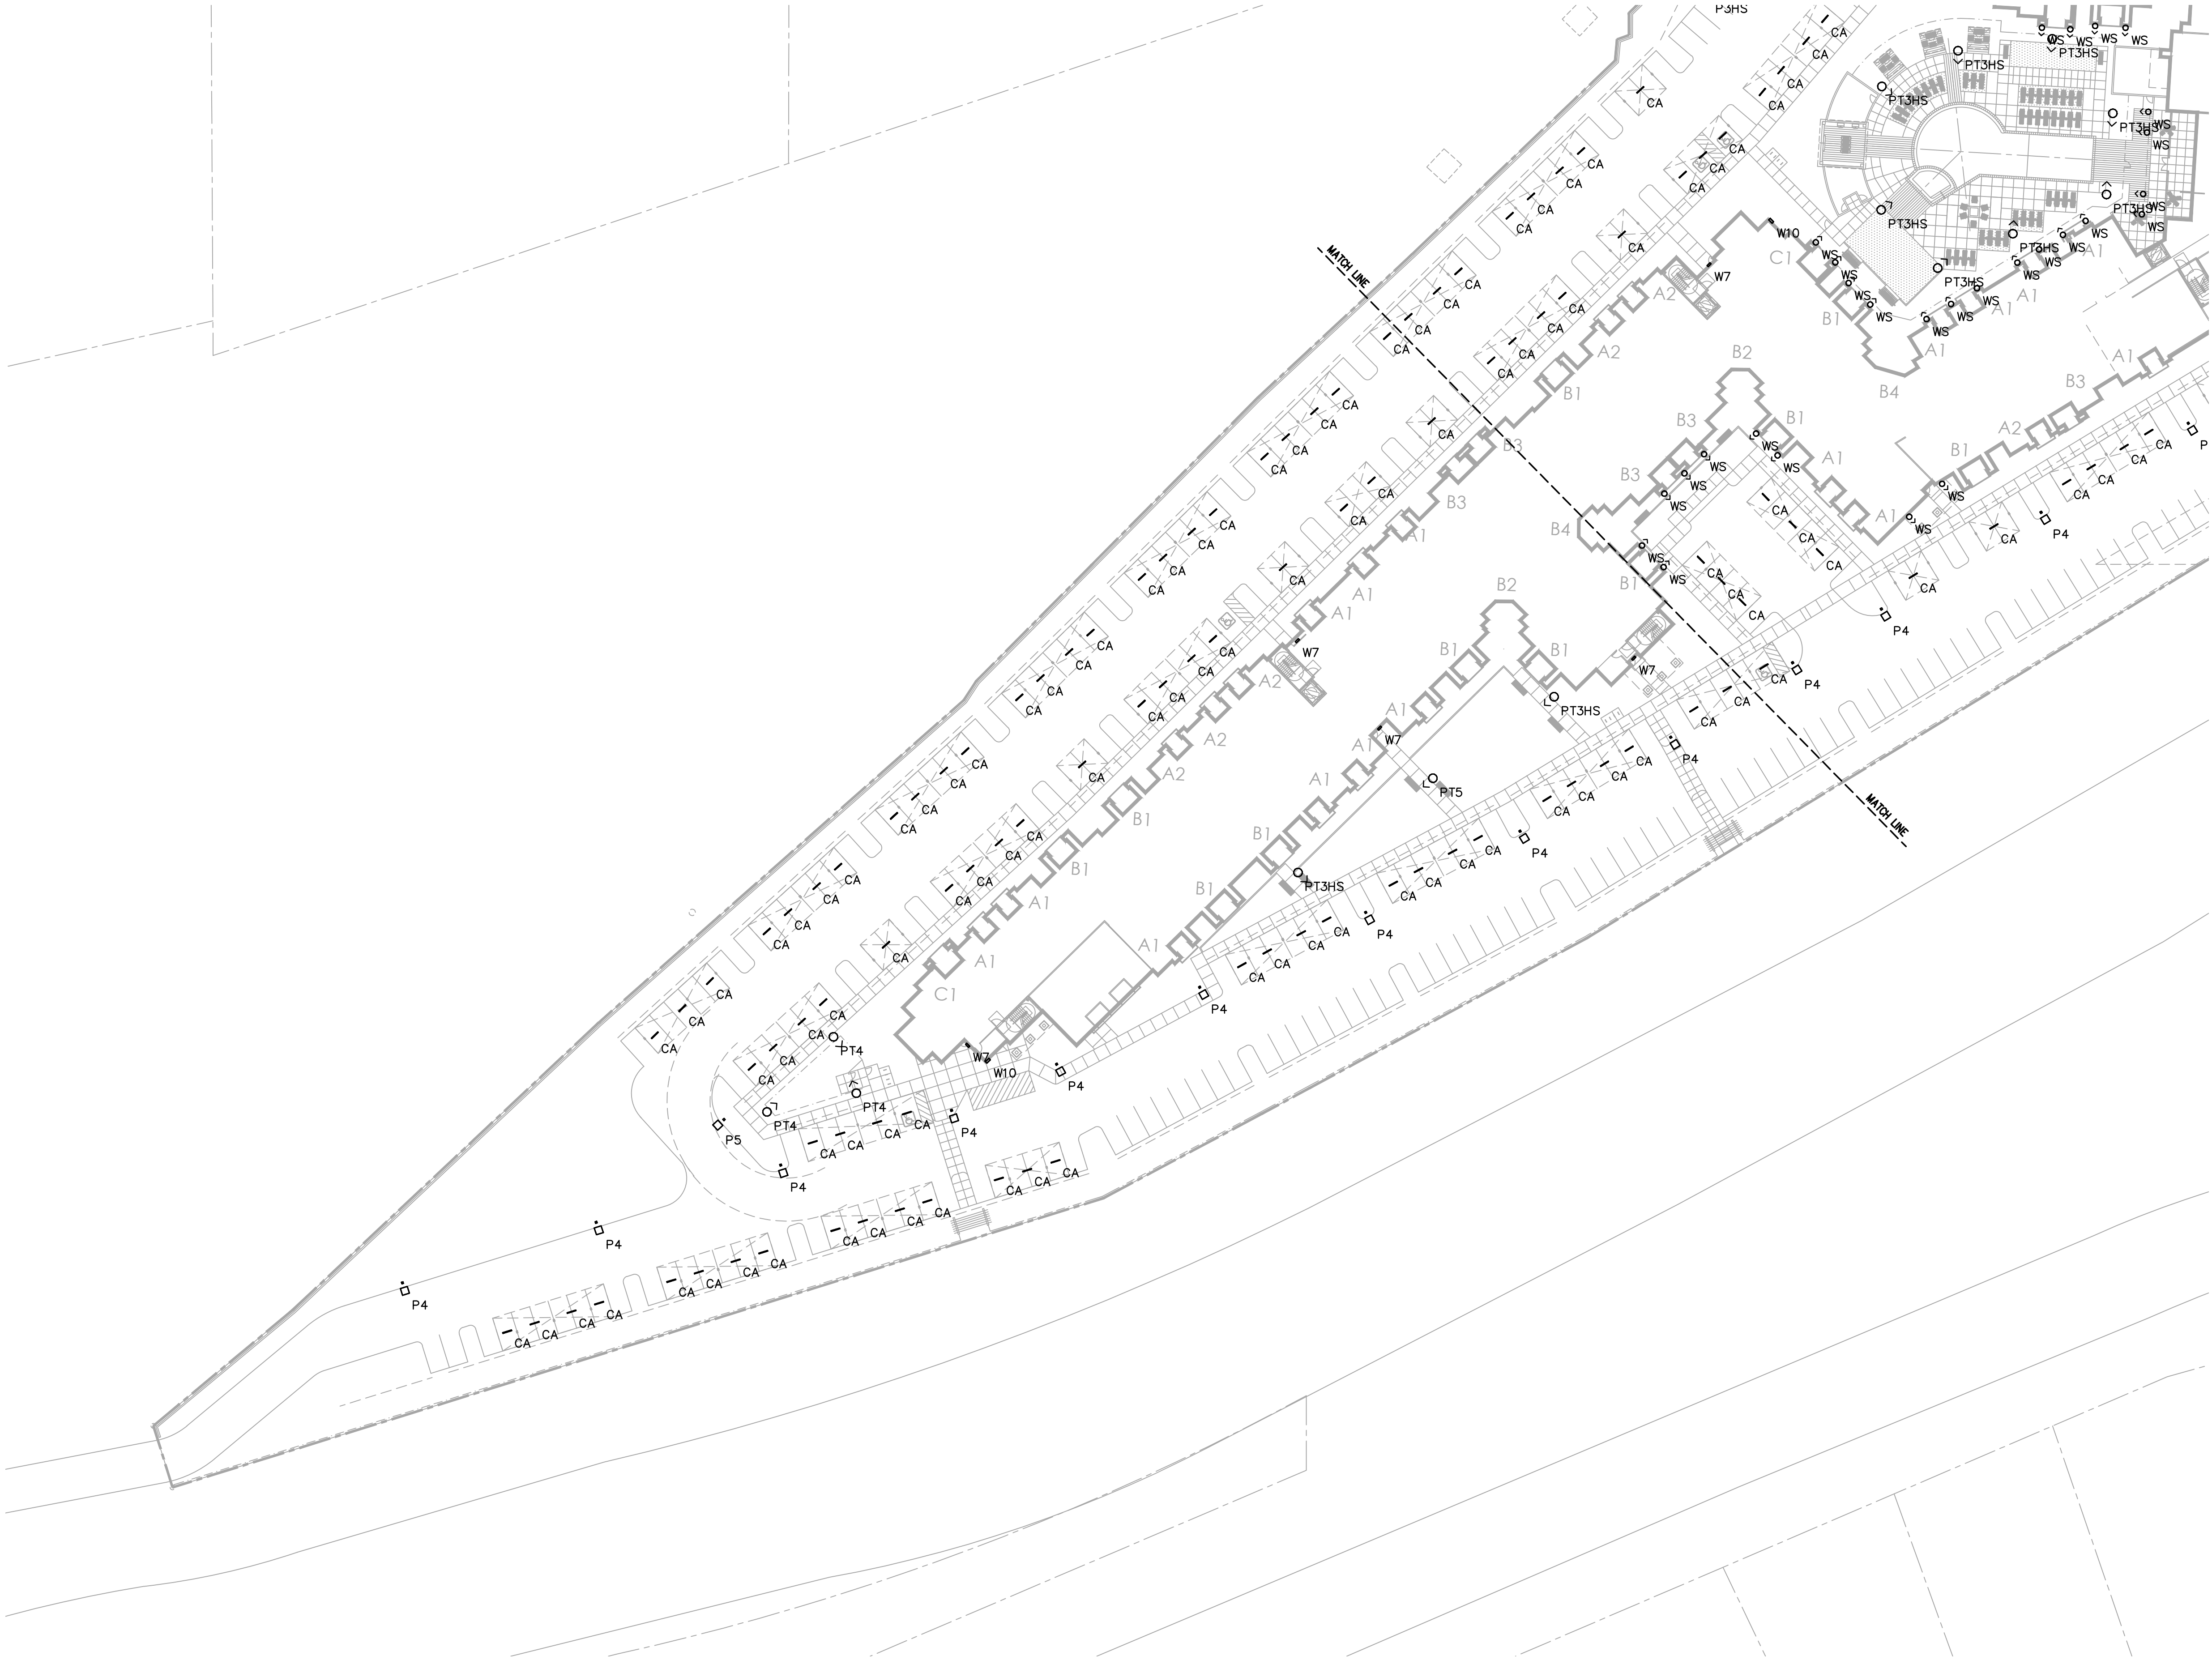

LUMINAIRE SCHEDULE						
Symbol	Label	Catalog Number	Description	Lamp	Lumens	LLF
	P3	EATON - LUMARK PRV C15 UNV T3 SA BZ 7030. BRONZE FINISH.	LED AREA LIGHT, FULLY CUTOFF, TYPE 3 OPTIC. POLE MOUNT AT +15' T.O.F.	52W LED 3000K	Absolute	0.88
	P3HS	EATON - LUMARK PRV C15 UNV T3 SA BZ 7030 HSS. BRONZE FINISH.	LED AREA LIGHT, FULLY CUTOFF, TYPE 3 OPTIC. HOUSE SIDE SHIELD. POLE MOUNT AT +15' T.O.F.	52W LED 3000K	Absolute	0.88
	P4	EATON - LUMARK PRV C15 UNV T4 SA BZ 7030. BRONZE FINISH.	LED AREA LIGHT, FULLY CUTOFF, TYPE 4 OPTIC. POLE MOUNT AT +15' T.O.F.	52W LED 3000K	Absolute	0.88
	P5	EATON - LUMARK PRV C15 UNV T5 SA BZ 7030. BRONZE FINISH.	LED AREA LIGHT, FULLY CUTOFF, TYPE 5 OPTIC. POLE MOUNT AT +15' T.O.F.	52W LED 3000K	Absolute	0.88
	PT3HS	SELUX LIGHTING SACL R3 1 5G700 30 12 BZ 120 HS DS. PLATINUM SILVER FINISH.	LED POST TOP LIGHT, FULLY CUTOFF, TYPE 3 OPTIC W/ HOUSE SIDE SHIELD, POST TOP MOUNT AT +12' T.O.F.	62W LED 3000K	Absolute	0.90
	PT4	SELUX LIGHTING SACL R4 1 5G700 30 12 BZ 120 DS. PLATINUM SILVER FINISH.	LED POST TOP LIGHT, FULLY CUTOFF, TYPE 4 OPTIC, POST TOP MOUNT AT +12' T.O.F.	62W LED 3000K	Absolute	0.90
	PT5	SELUX LIGHTING SACL R5R 1 5G700 30 12 BZ 120 DS. PLATINUM SILVER FINISH.	LED POST TOP LIGHT, FULLY CUTOFF, TYPE V ROUND OPTIC, POST TOP MOUNT AT +12' T.O.F.	62W LED 3000K	Absolute	0.90
	CA	COLUMBIA LIGHTING MPS 4 30 XWHE C W E U.	4 FT. LINEAR LENSED LED LIGHT, U.L. LISTED FOR DAMP LOCATIONS.	20W LED 3000K	Absolute	0.90
	W10	HUBBELL OUTDOOR LIGHTING LNC2 12L 3K 070 4 1 DBT. BRONZE FINISH.	WALL LED LIGHT, FULLY CUTOFF, TYPE 4. WALL MOUNT AT +10' B.O.F.	29W LED 3000K	Absolute	0.95
	W7	HUBBELL OUTDOOR LIGHTING LNC2 9L 3K 070 4 1 DBT. BRONZE FINISH.	WALL LED LIGHT, FULLY CUTOFF, TYPE 4. WALL MOUNT AT +7'-6" B.O.F.	21W LED 3000K	Absolute	0.95
	WS	BASELITE LIGHTING SBW10718/48/WM35/48 36W 3K LED, POLISHED ALUMINUM FINISH.	WALL LED LIGHT, FULLY CUTOFF, WALL MOUNT AT +8' B.O.F.	36W LED 3000K	Absolute	0.95

ELECTRICAL SITE LIGHTING PLAN

1" = 40' - 0"

TODD + ASSOCIATES

602-952-8280 / TODDASSOC.COM
20-2036-00



The Homestead at Lehi Crossing


Mesa, Arizona

PLANNING & ZONING SUBMITTAL


08-09-2021

SITE LIGHTING PLAN

Preliminary Not For Construction

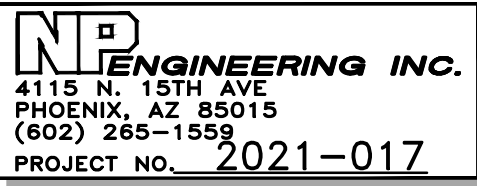

E1

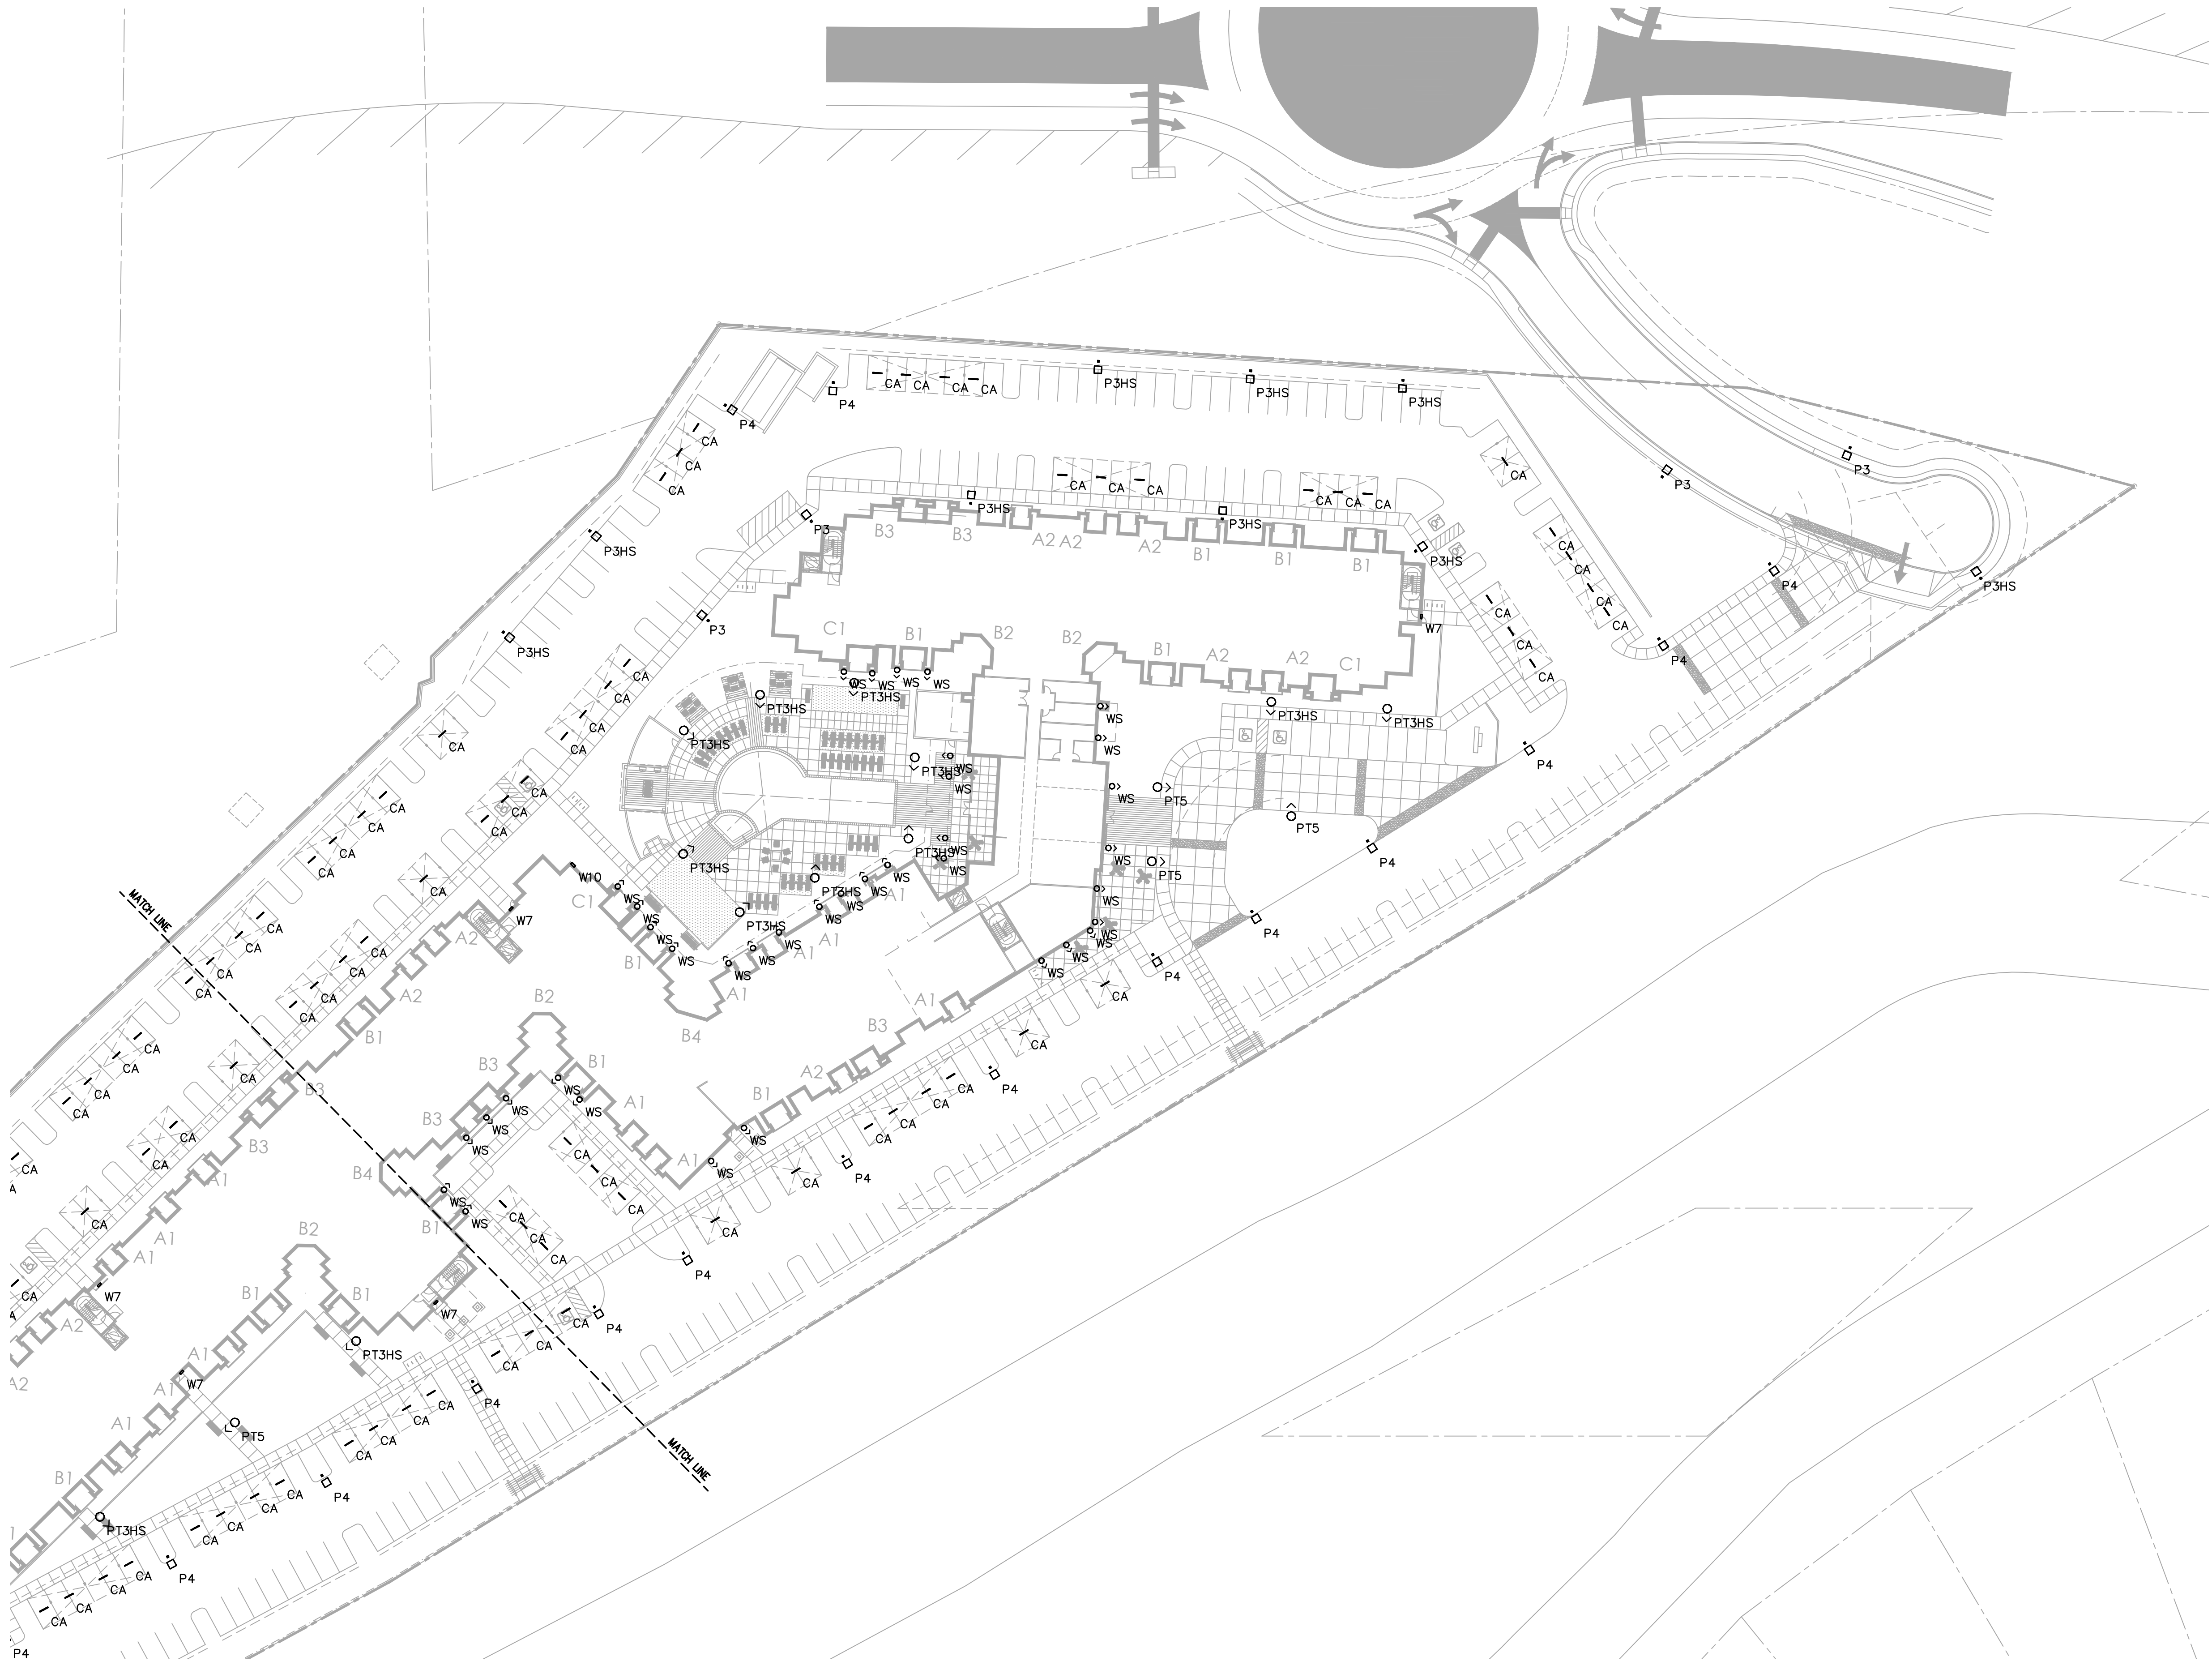

LUMINAIRE SCHEDULE						
Symbol	Label	Catalog Number	Description	Lamp	Lumens	LLF
	P3	EATON - LUMARK PRV C15 UNV T3 SA BZ 7030. BRONZE FINISH.	LED AREA LIGHT, FULLY CUTOFF, TYPE 3 OPTIC. POLE MOUNT AT +15' T.O.F.	52W LED 3000K	Absolute	0.88
	P3HS	EATON - LUMARK PRV C15 UNV T3 SA BZ 7030 HSS. BRONZE FINISH.	LED AREA LIGHT, FULLY CUTOFF, TYPE 3 OPTIC. HOUSE SIDE SHIELD. POLE MOUNT AT +15' T.O.F.	52W LED 3000K	Absolute	0.88
	P4	EATON - LUMARK PRV C15 UNV T4 SA BZ 7030. BRONZE FINISH.	LED AREA LIGHT, FULLY CUTOFF, TYPE 4 OPTIC. POLE MOUNT AT +15' T.O.F.	52W LED 3000K	Absolute	0.88
	P5	EATON - LUMARK PRV C15 UNV T5 SA BZ 7030. BRONZE FINISH.	LED AREA LIGHT, FULLY CUTOFF, TYPE V OPTIC. POLE MOUNT AT +15' T.O.F.	52W LED 3000K	Absolute	0.88
	PT3HS	SELUX LIGHTING SACL R3 1 5G700 30 12 BZ 120 HS DS. PLATINUM SILVER FINISH.	LED POST TOP LIGHT, FULLY CUTOFF, TYPE 3 OPTIC W/ HOUSE SIDE SHIELD, POST TOP MOUNT AT +12' T.O.F.	62W LED 3000K	Absolute	0.90
	PT4	SELUX LIGHTING SACL R4 1 5G700 30 12 BZ 120 DS. PLATINUM SILVER FINISH.	LED POST TOP LIGHT, FULLY CUTOFF, TYPE 4 OPTIC. POST TOP MOUNT AT +12' T.O.F.	62W LED 3000K	Absolute	0.90
	PT5	SELUX LIGHTING SACL R5R 1 5G700 30 12 BZ 120 DS. PLATINUM SILVER FINISH.	LED POST TOP LIGHT, FULLY CUTOFF, TYPE V ROUND OPTIC, POST TOP MOUNT AT +12' T.O.F.	62W LED 3000K	Absolute	0.90
	CA	COLUMBIA LIGHTING MPS 4 30 XWHE C W E U.	4 FT. LINEAR LENSED LED LIGHT, U.L. LISTED FOR DAMP LOCATIONS.	20W LED 3000K	Absolute	0.90
	W10	HUBBELL OUTDOOR LIGHTING LNC2 12L 3K 070 4 1 DBT. BRONZE FINISH.	WALL LED LIGHT, FULLY CUTOFF, TYPE 4. WALL MOUNT AT +10' B.O.F.	29W LED 3000K	Absolute	0.95
	W7	HUBBELL OUTDOOR LIGHTING LNC2 9L 3K 070 4 1 DBT. BRONZE FINISH.	WALL LED LIGHT, FULLY CUTOFF, TYPE 4. WALL MOUNT AT +7'-6" B.O.F.	21W LED 3000K	Absolute	0.95
	WS	BASELITE LIGHTING SBW10718/48/WM35/48 36W 3K LED. POLISHED ALUMINUM FINISH.	WALL LED LIGHT, FULLY CUTOFF. WALL MOUNT AT +8' B.O.F.	36W LED 3000K	Absolute	0.95

ELECTRICAL SITE LIGHTING PLAN
1" = 40' - 0"






602-952-8280 / TODDASSOC.COM
20-2036-00



The Homestead at Lehi Crossing
Mesa, Arizona
PLANNING & ZONING SUBMITTAL
08-09-2021

SITE LIGHTING PLAN
Preliminary Not For Construction

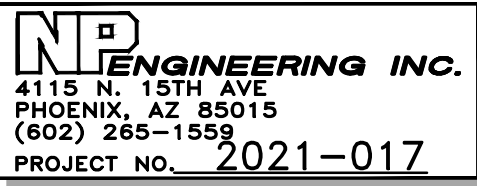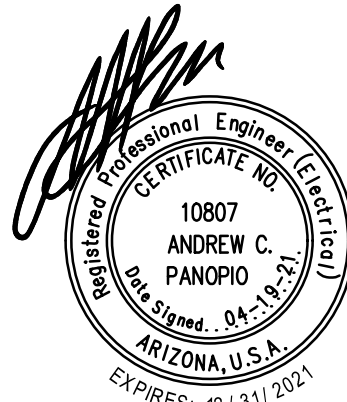

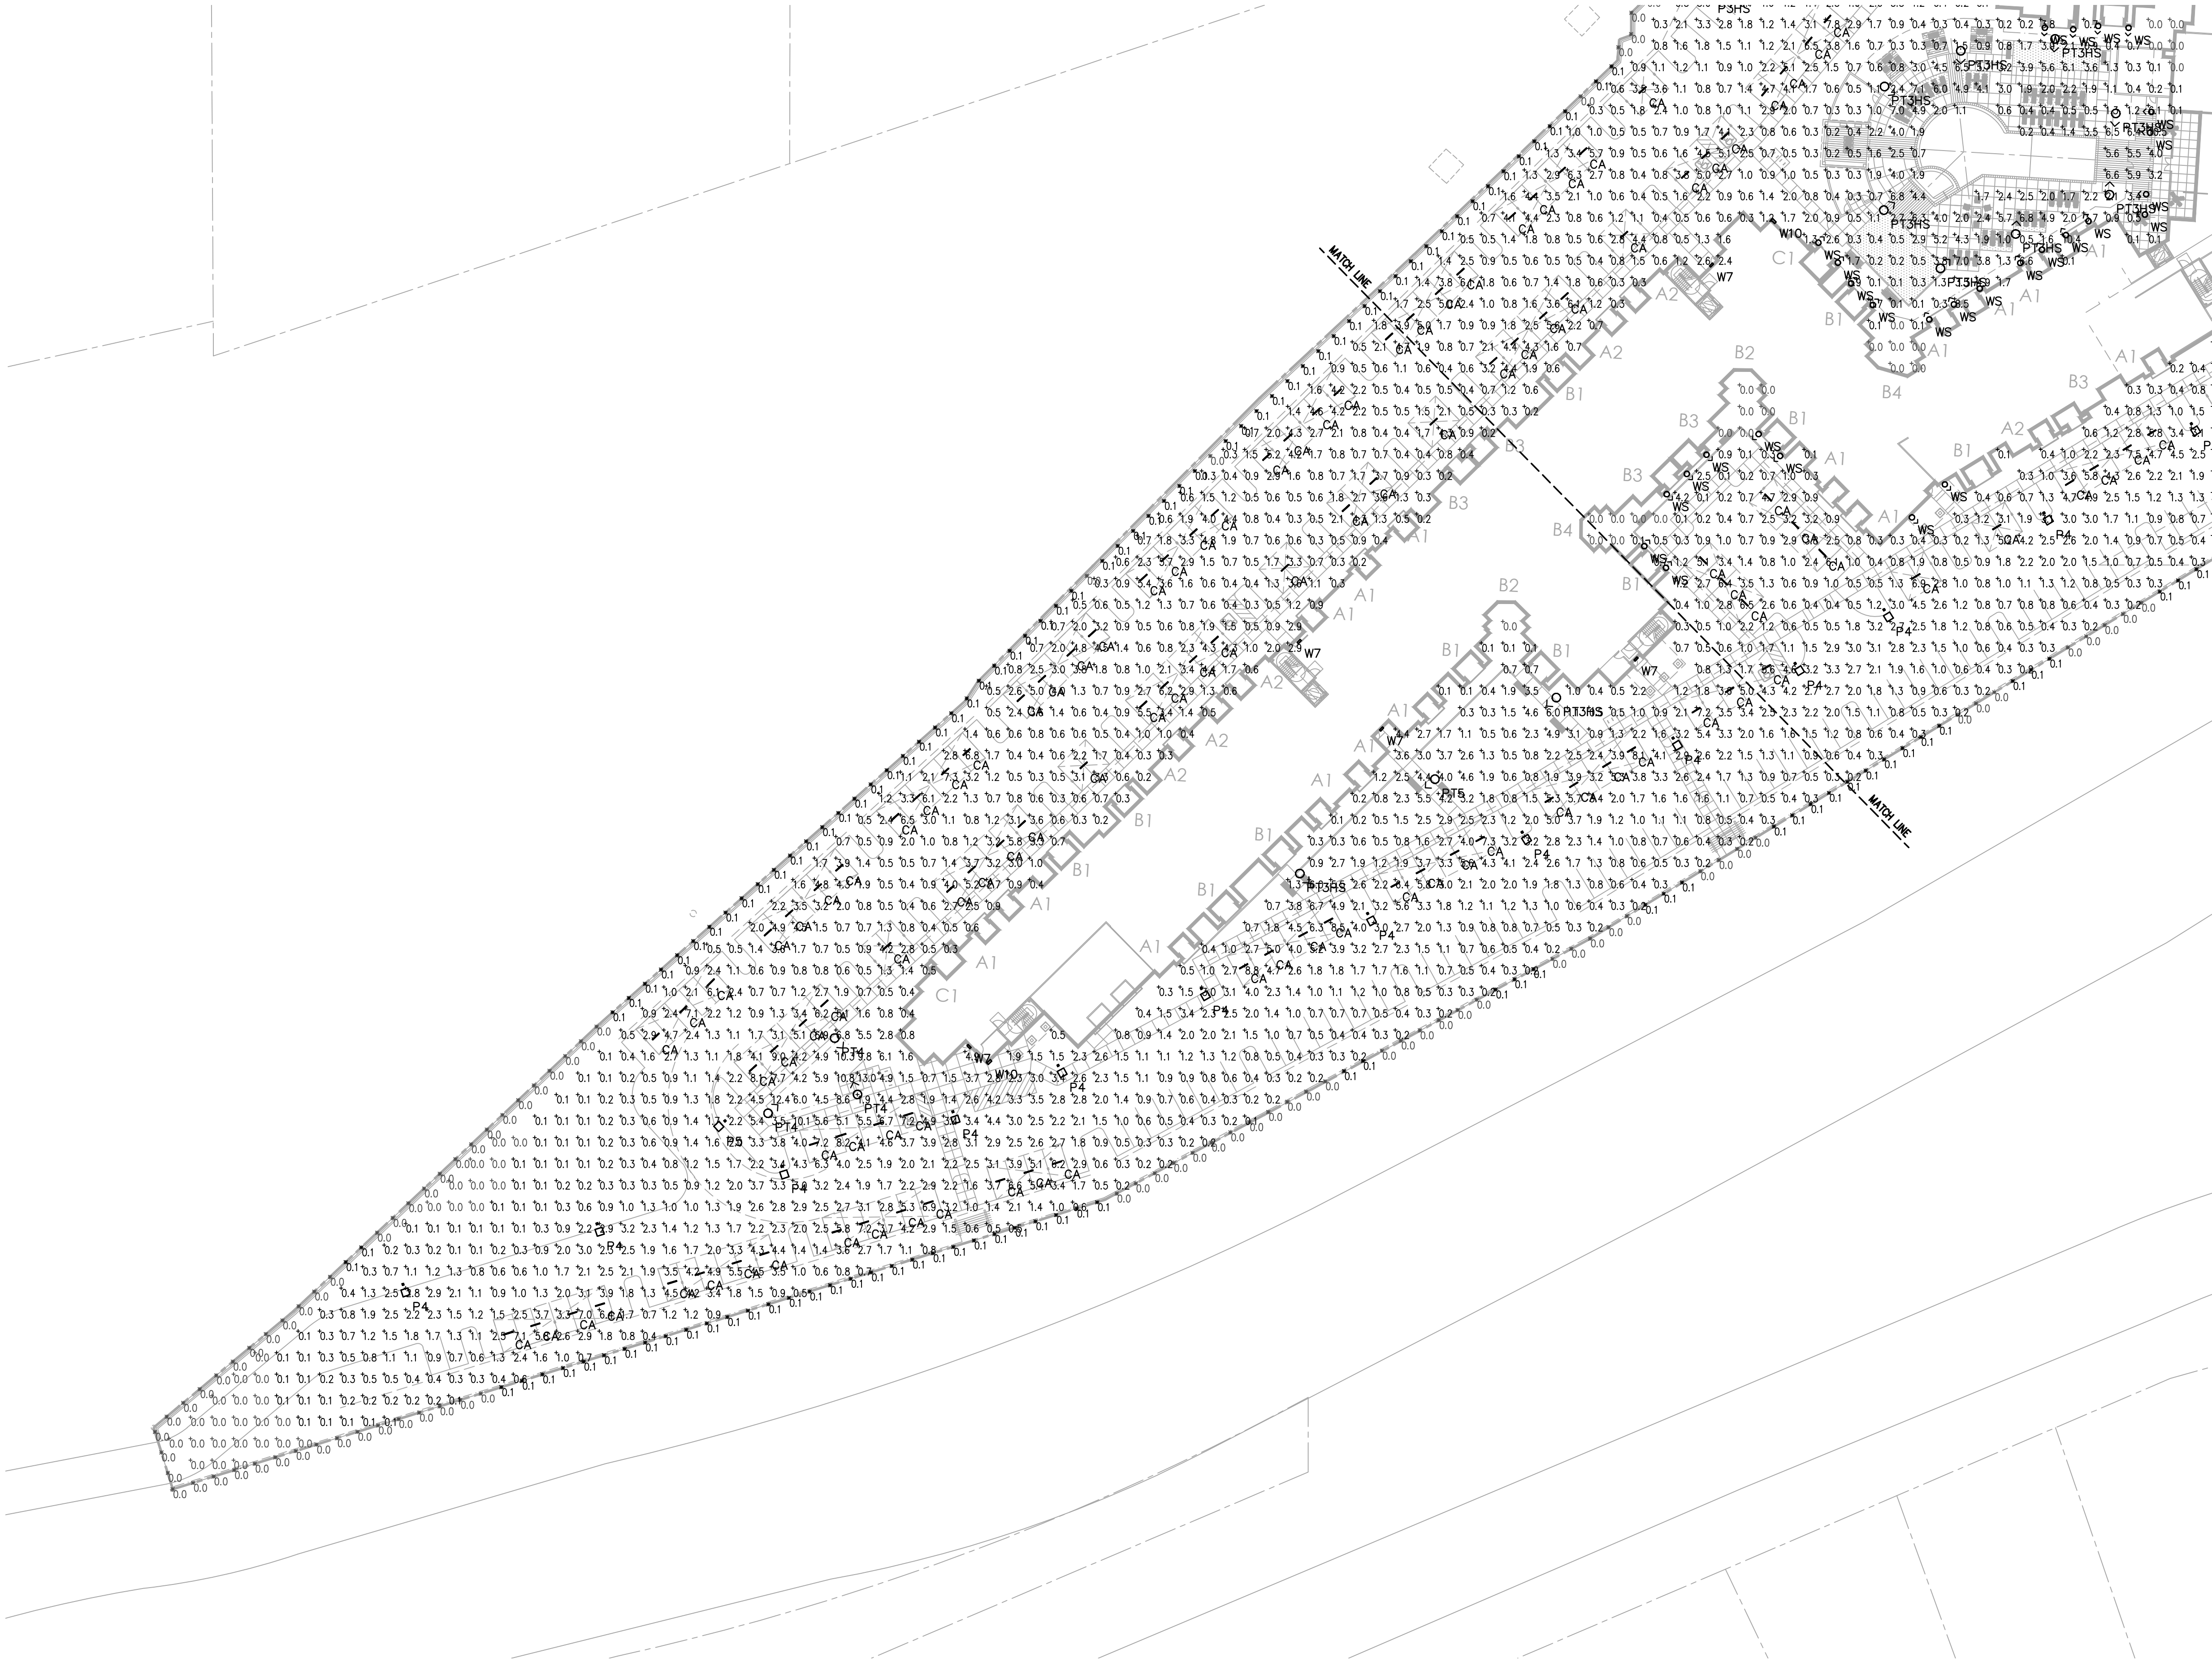

LUMINAIRE SCHEDULE							
Symbol	Label	Qty	Catalog Number	Description	Lamp	Lumens	LLF
	P3	3	EATON — LUMARK PRV C15 UNV T3 SA BZ 7030. BRONZE FINISH.	LED AREA LIGHT, FULLY CUTOFF, TYPE 3 OPTIC. POLE MOUNT AT +15' T.O.F.	52W LED 3000K	Absolute	0.88
	P3HS	9	EATON — LUMARK PRV C15 UNV T3 SA BZ 7030 HSS. BRONZE FINISH.	LED AREA LIGHT, FULLY CUTOFF, TYPE 3 OPTIC. HOUSE SIDE SHIELD. POLE MOUNT AT +15' T.O.F.	52W LED 3000K	Absolute	0.88
	P4	21	EATON — LUMARK PRV C15 UNV T4 SA BZ 7030. BRONZE FINISH.	LED AREA LIGHT, FULLY CUTOFF, TYPE 4 OPTIC. POLE MOUNT AT +15' T.O.F.	52W LED 3000K	Absolute	0.88
	P5	17	EATON — LUMARK PRV C15 UNV T5 SA BZ 7030. BRONZE FINISH.	LED AREA LIGHT, FULLY CUTOFF, TYPE V OPTIC. POLE MOUNT AT +15' T.O.F.	52W LED 3000K	Absolute	0.88
	PT3HS	12	SELUX LIGHTING SACL R3 1 5G700 30 12 BZ 120 HS DS. PLATINUM SILVER FINISH.	LED POST TOP LIGHT, FULLY CUTOFF, TYPE 3 OPTIC W/ HOUSE SIDE SHIELD. POST TOP MOUNT AT +12' T.O.F.	62W LED 3000K	Absolute	0.90
	PT4	3	SELUX LIGHTING SACL R5R 1 5G700 30 12 BZ 120 DS. PLATINUM SILVER FINISH.	LED POST TOP LIGHT, FULLY CUTOFF, TYPE 4 OPTIC. POST TOP MOUNT AT +12' T.O.F.	62W LED 3000K	Absolute	0.90
	PT5	4	SELUX LIGHTING SACL R5R 1 5G700 30 12 BZ 120 DS. PLATINUM SILVER FINISH.	LED POST TOP LIGHT, FULLY CUTOFF, TYPE V ROUND OPTIC. POST TOP MOUNT AT +12' T.O.F.	62W LED 3000K	Absolute	0.90
	CA	131	COLUMBIA LIGHTING MPS 4 30 XWHE C W E U.	4 FT. LINEAR LENSED LED LIGHT. U.L. LISTED FOR DAMP LOCATIONS.	20W LED 3000K	Absolute	0.90
	W10	2	HUBBELL OUTDOOR LIGHTING LNC2 12L 3K 07D 4 1 DBT. BRONZE FINISH.	WALL LED LIGHT, FULLY CUTOFF, TYPE 4. WALL MOUNT AT +10' B.O.F.	29W LED 3000K	Absolute	0.95
	W7	6	HUBBELL OUTDOOR LIGHTING LNC2 9L 3K 07D 4 1 DBT. BRONZE FINISH.	WALL LED LIGHT, FULLY CUTOFF, TYPE 4. WALL MOUNT AT +7'-6" B.O.F.	21W LED 3000K	Absolute	0.95
	WS	37	BASELITE LIGHTING SBW10718/48/WM35/48 36W 3K LED. POLISHED ALUMINUM FINISH.	WALL LED LIGHT, FULLY CUTOFF. WALL MOUNT AT +8" B.O.F.	36W LED 3000K	Absolute	0.95

Statistics						
Description	Symbol	Avg	Max	Min	Max/Min	Avg/Min
1. SITE CALCS	+	1.7 fc	13.0 fc	0.0 fc	N/A	N/A
2. SPILL LIGHT AT +6 FT ABOVE PROPERTY LINE	⌘	0.1 fc	0.7 fc	0.0 fc	N/A	N/A

ELECTRICAL SITE PHOTOMETRIC PLAN

1" = 40' - 0"

TODD+
ASSOCIATES

602-952-8280 / TODDASSOC.COM

20-2036-00



The Homestead at Lehi Crossing


Mesa, Arizona

PLANNING & ZONING SUBMITTAL


08-09-2021

SITE PHOTOMETRIC PLAN

Preliminary Not For Construction

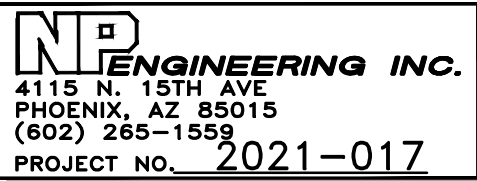

E3

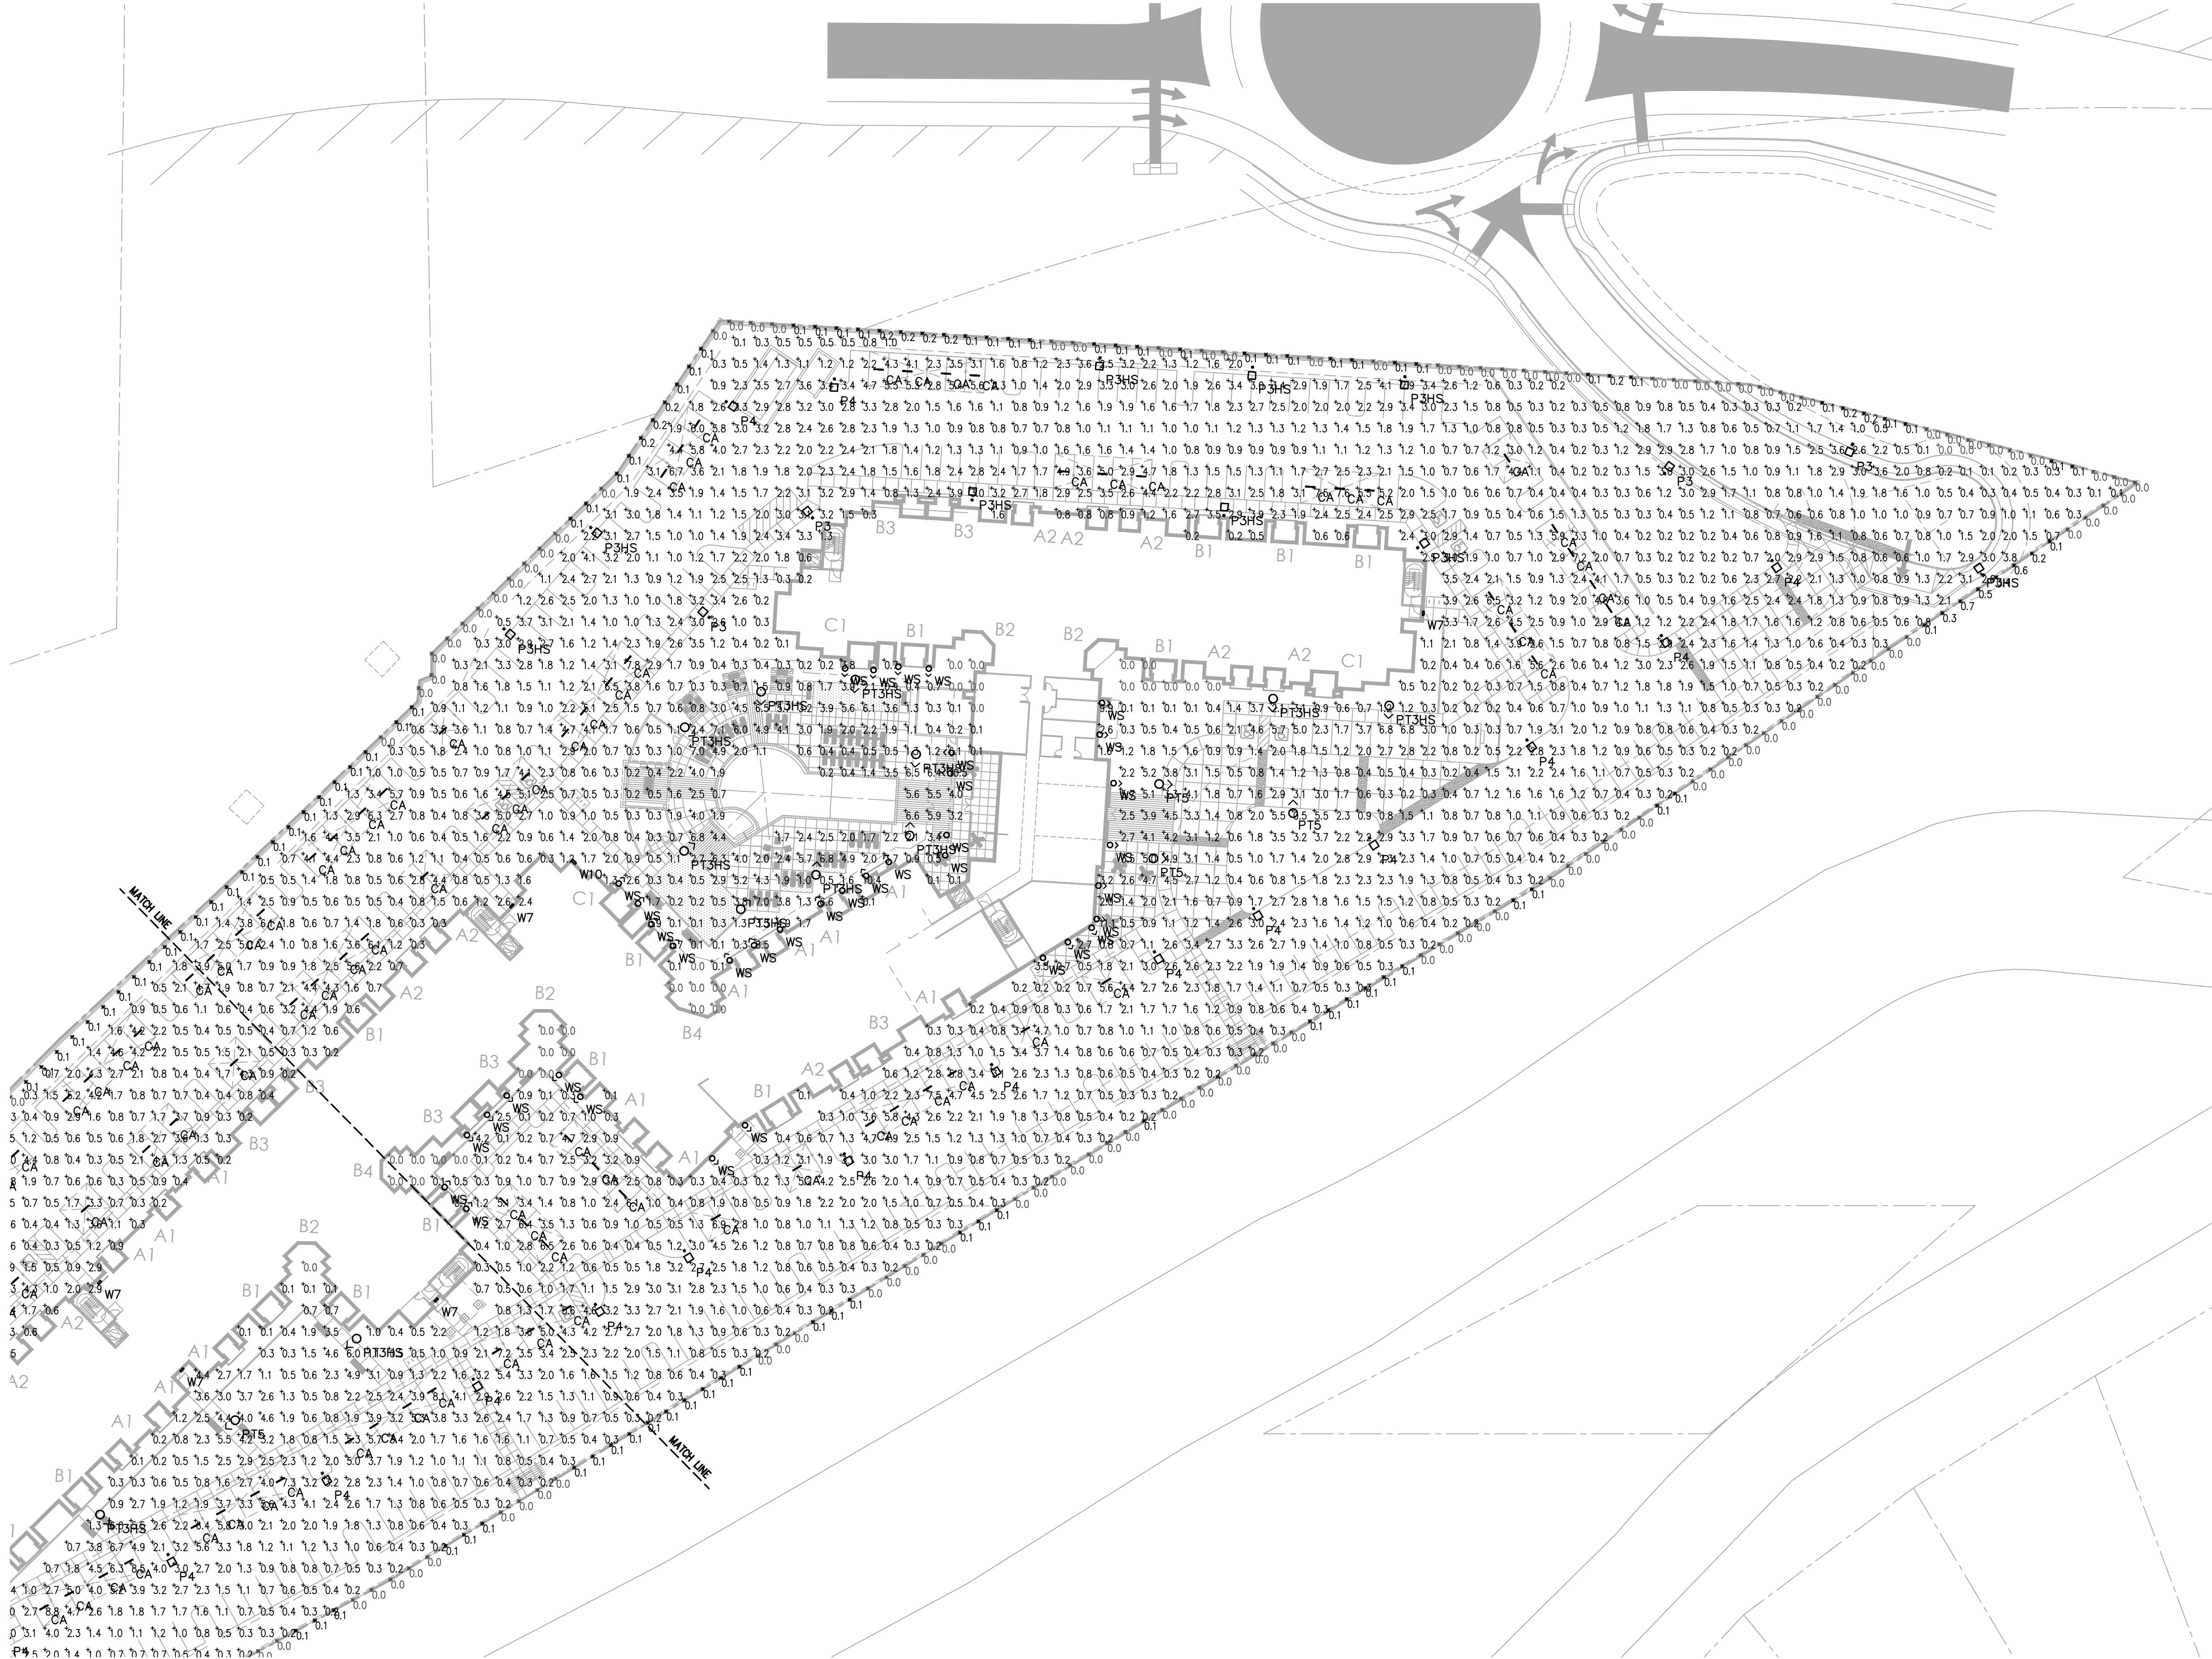

LUMINAIRE SCHEDULE							
Symbol	Label	Qty	Catalog Number	Description	Lamp	Lumens	LLF
	P3	3	EATON — LUMARK PRV C15 UNV T3 SA BZ 7030. BRONZE FINISH.	LED AREA LIGHT, FULLY CUTOFF, TYPE 3 OPTIC. POLE MOUNT AT +15' T.O.F.	52W LED 3000K	Absolute	0.88
	P3HS	9	EATON — LUMARK PRV C15 UNV T3 SA BZ 7030 HSS. BRONZE FINISH.	LED AREA LIGHT, FULLY CUTOFF, TYPE 3 OPTIC. HOUSE SIDE SHIELD. POLE MOUNT AT +15' T.O.F.	52W LED 3000K	Absolute	0.88
	P4	21	EATON — LUMARK PRV C15 UNV T4 SA BZ 7030. BRONZE FINISH.	LED AREA LIGHT, FULLY CUTOFF, TYPE 4 OPTIC. POLE MOUNT AT +15' T.O.F.	52W LED 3000K	Absolute	0.88
	P5	17	EATON — LUMARK PRV C15 UNV T5 SA BZ 7030. BRONZE FINISH.	LED AREA LIGHT, FULLY CUTOFF, TYPE V OPTIC. POLE MOUNT AT +15' T.O.F.	52W LED 3000K	Absolute	0.88
	PT3HS	12	SELUX LIGHTING SACL R3 1 5G700 30 12 BZ 120 HS DS. PLATINUM SILVER FINISH.	LED POST TOP LIGHT, FULLY CUTOFF, TYPE 3 OPTIC W/ HOUSE SIDE SHIELD, POST TOP MOUNT AT +12' T.O.F.	62W LED 3000K	Absolute	0.90
	PT4	3	SELUX LIGHTING SACL R5R 1 5G700 30 12 BZ 120 DS. PLATINUM SILVER FINISH.	LED POST TOP LIGHT, FULLY CUTOFF, TYPE 4 OPTIC, POST TOP MOUNT AT +12' T.O.F.	62W LED 3000K	Absolute	0.90
	PT5	4	SELUX LIGHTING SACL R5R 1 5G700 30 12 BZ 120 DS. PLATINUM SILVER FINISH.	LED POST TOP LIGHT, FULLY CUTOFF, TYPE V ROUND OPTIC, POST TOP MOUNT AT +12' T.O.F.	62W LED 3000K	Absolute	0.90
	CA	131	COLUMBIA LIGHTING MPS 4 30 XWHE C W E U.	4 FT. LINEAR LENSED LED LIGHT, U.L. LISTED FOR DAMP LOCATIONS.	20W LED 3000K	Absolute	0.90
	W10	2	HUBBELL OUTDOOR LIGHTING LNC2 12L 3K 070 4 1 DBT. BRONZE FINISH.	WALL LED LIGHT, FULLY CUTOFF, TYPE 4. WALL MOUNT AT +10' B.O.F.	29W LED 3000K	Absolute	0.95
	W7	6	HUBBELL OUTDOOR LIGHTING LNC2 9L 3K 070 4 1 DBT. BRONZE FINISH.	WALL LED LIGHT, FULLY CUTOFF, TYPE 4. WALL MOUNT AT +7'-6" B.O.F.	21W LED 3000K	Absolute	0.95
	WS	37	BASELITE LIGHTING SBW10718/48/WM35/48 36W 3K LED. POLISHED ALUMINUM FINISH.	WALL LED LIGHT, FULLY CUTOFF, WALL MOUNT AT +8" B.O.F.	36W LED 3000K	Absolute	0.95

Statistics						
Description	Symbol	Avg	Max	Min	Max/Min	Avg/Min
1. SITE CALC'S	+	1.7 fc	13.0 fc	0.0 fc	N/A	N/A
2. SPILL LIGHT AT +6 FT ABOVE PROPERTY LINE	⌵	0.1 fc	0.7 fc	0.0 fc	N/A	N/A

ELECTRICAL SITE PHOTOMETRIC PLAN

1" = 40' = 0"



602-952-8280 / TODDASSOC.COM

20-2036-00



The Homestead at Lehi Crossing


Mesa, Arizona

PLANNING & ZONING SUBMITTAL

08-09-2021

SITE PHOTOMETRIC PLAN

Preliminary Not For Construction

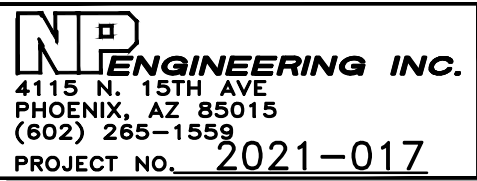

E4

