


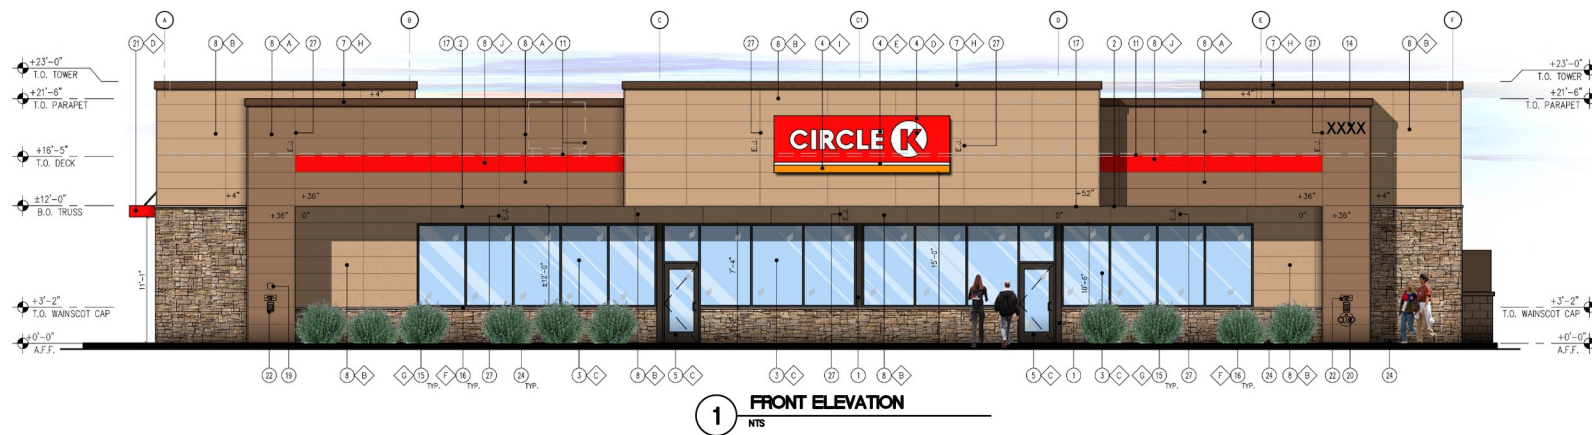


GRAY TINTED SOLARBAN
SOLARGRAY GLASS



NICHIHA TUFF BLOCK TO MATCH
#SW 6095 "TOASTY"



NICHIHA TUFF BLOCK TO MATCH
#SW 6115 "TOTALLY TAN"

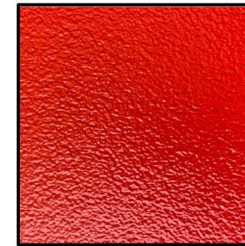

NICHIHA TUFF BLOCK TO MATCH
#SW 4081 "SAFETY RED"




DARK BRONZE
STOREFRONT SYSTEM




FIRESTONE MANSARD
BROWN SR/SW #6090 "JAVA"




NICHIHA FIBER CEMENT CAP
CHISELED SILL "TAN"

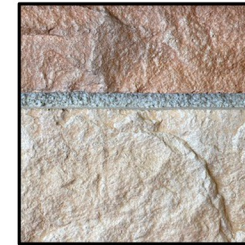


NICHIHA KURASTONE HIGH
FIBER CEMENT WAINSCOT
LEDGESTONE "BLUFF"

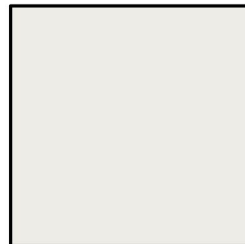

SHERWIN WILLIAMS #SW 7005
"PURE WHITE"

 

PMS #144 "CIRCLE K ORANGE"

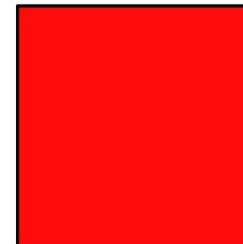

SHERWIN WILLIAMS #SW 4081
"SAFETY RED"