
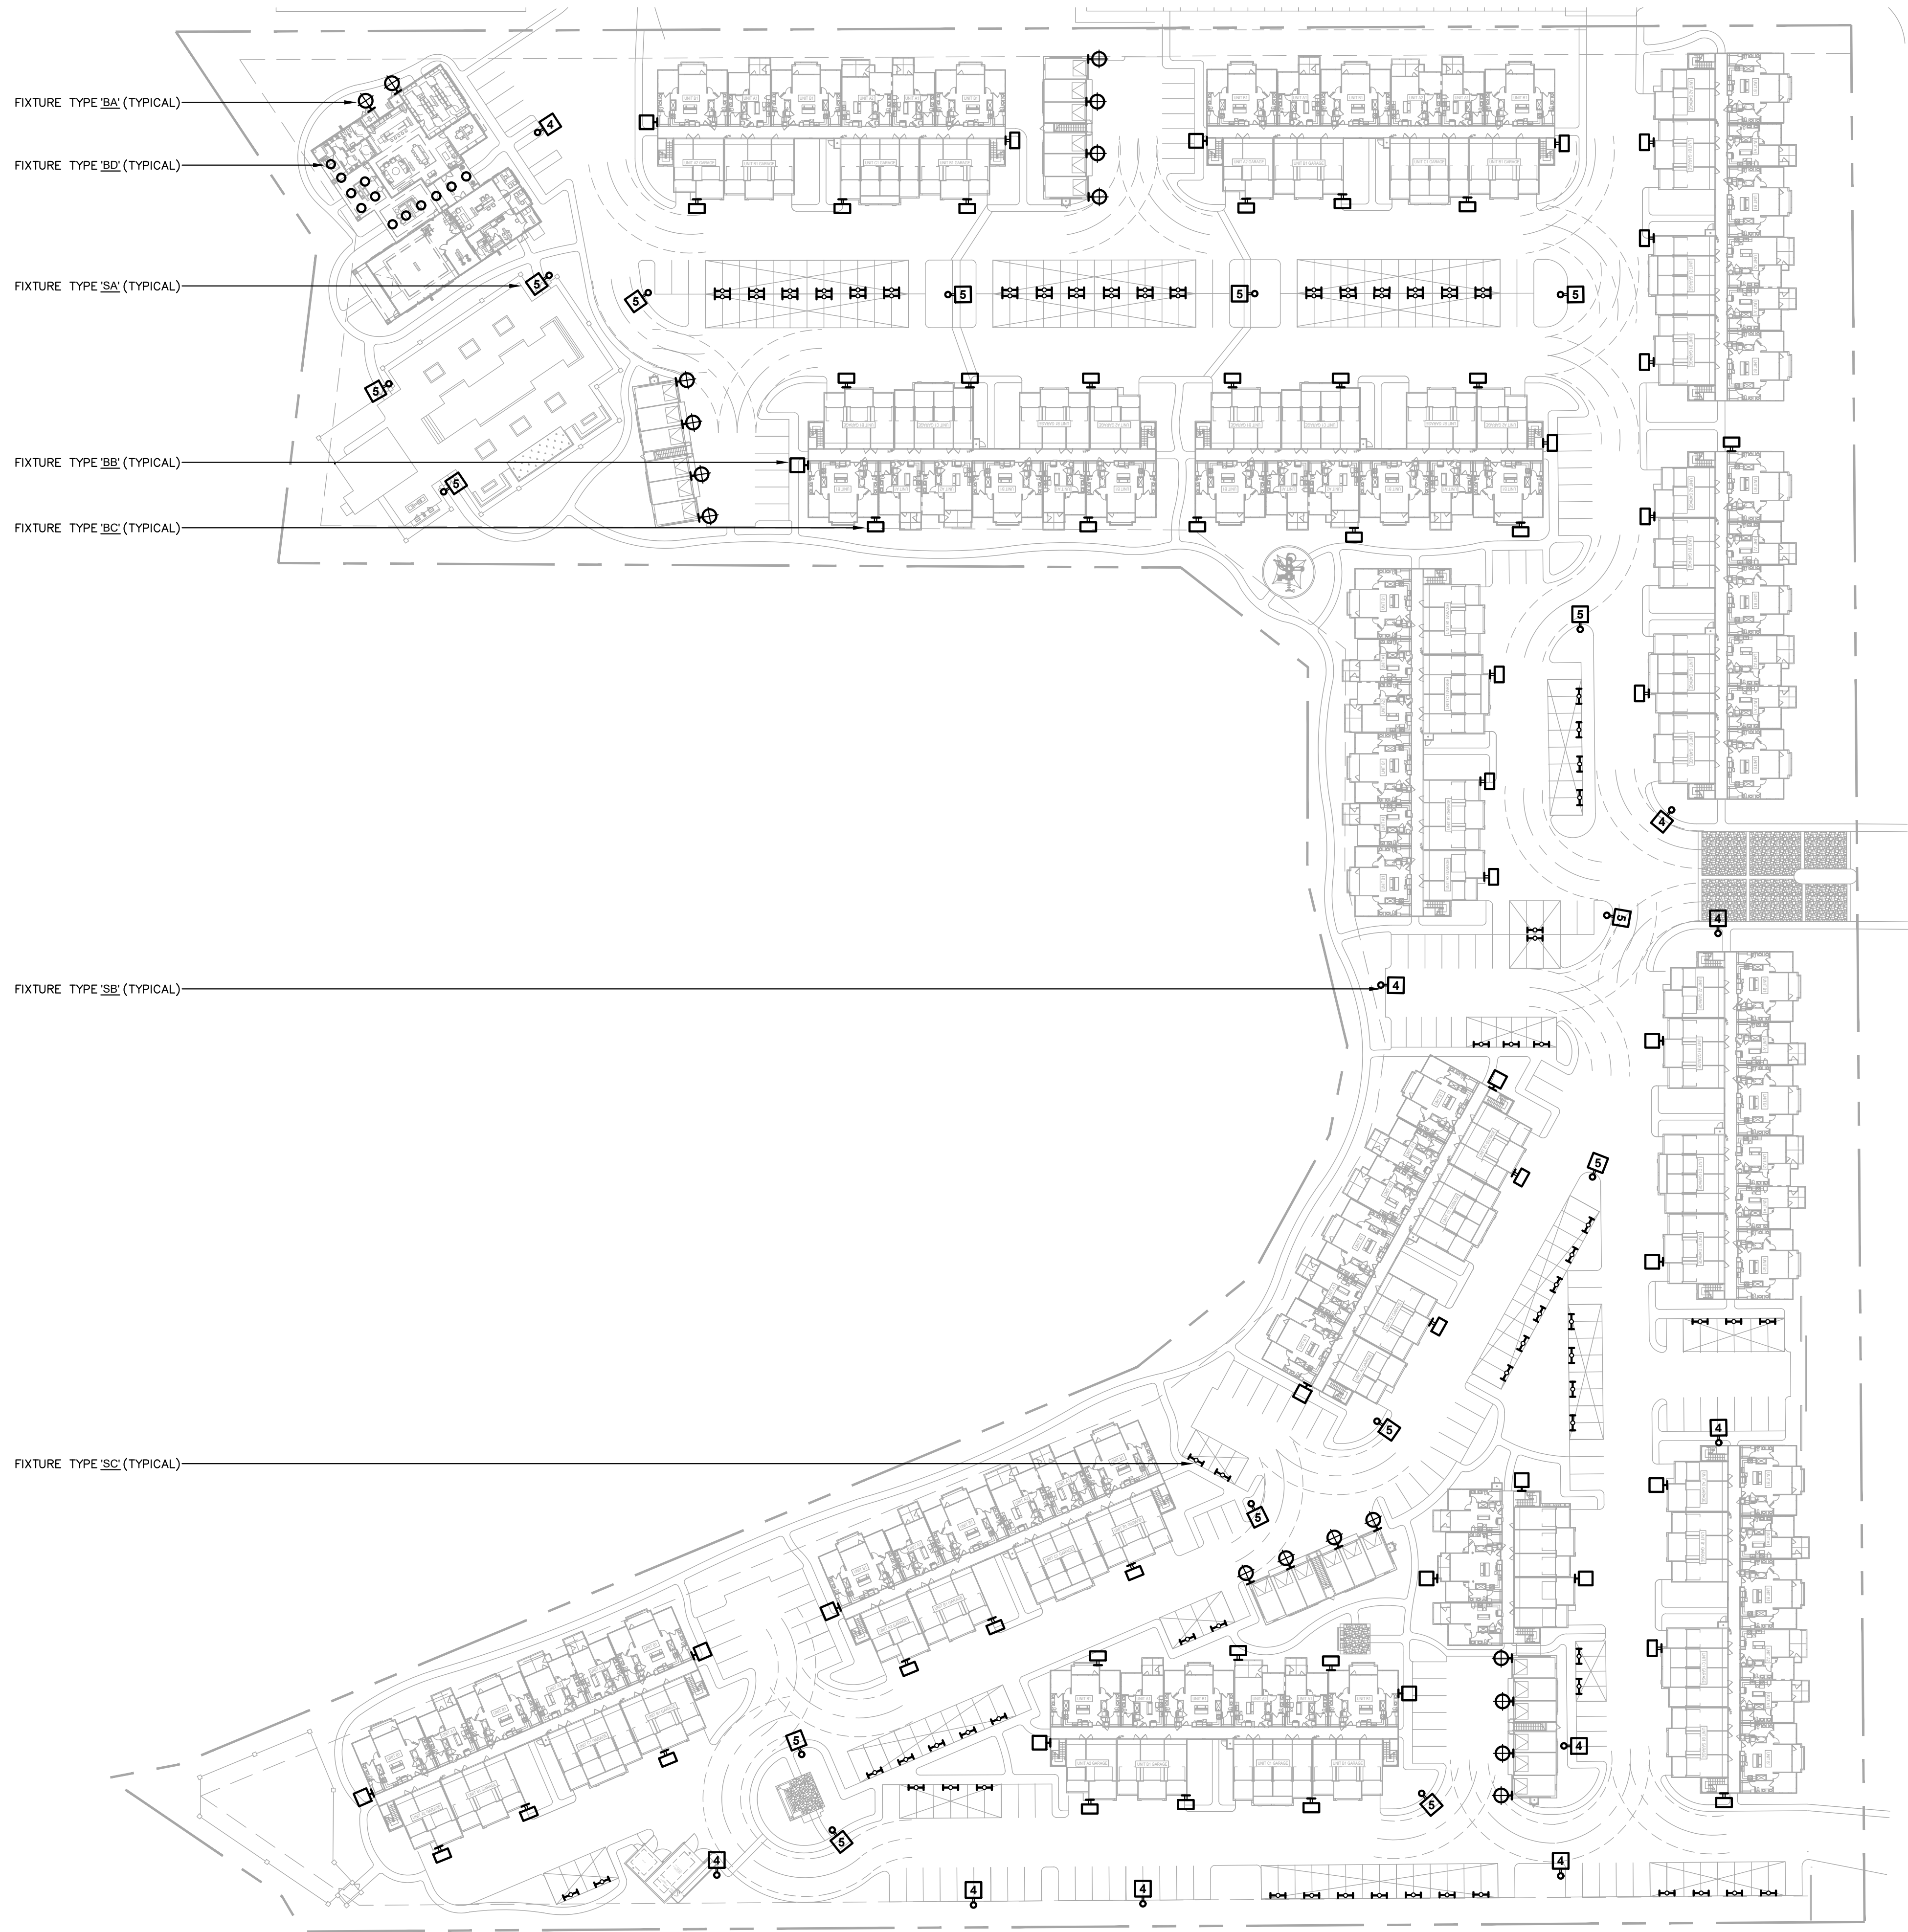


ELECTRICAL SITE LIGHTING PLAN

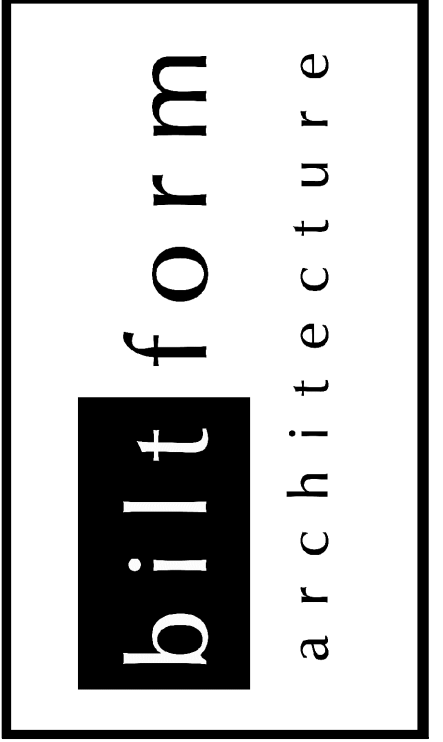

biltform architecture group, LLC.
11460 north cave creek road . suite 11
phoenix . arizona 85020
Phone 602.285.9200 Fax 602.285.9229

PRELIMINARY
NOT FOR
CONSTRUCTION

ASCEND at LONGBOW HIGHPOINT
MIXED USE PROJECT
CITY OF MESA, ARIZONA

1341 Horton Circle
Arlington, Texas 76001

Phone: (817) 390-8264

REVISIONS:	
REZONE SUBMITTAL	
JOB NO:	21-031
DATE:	JULY 12, 2021
SCALE:	1"=50'-0"
SHEET NO:	

E1.0

