


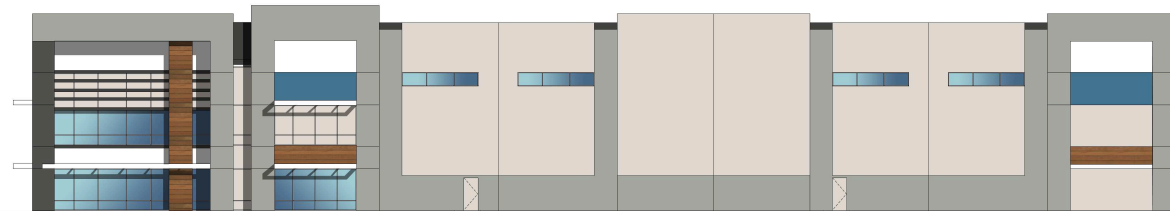

SOUTH ELEVATION - ELLIOT ROAD



EAST ELEVATION - ROOSEVELT WATER CONSERVATION DISTRICT CANAL

1

2

3

4

5

6

7

8

9

10

SW 7005
PURE WHITE
(CONC. TILT UP)

SW 7072
ONLINE
(CONC. TILT UP)

SW 7631
CITY LOFT
(CONC. TILT UP)

SW 7066
GRAY MATTERS
(CONC. TILT UP)

SW 9150
ENDLESS SEA
(CONC. TILT UP)


SW 7069
IRON ORE
(CONC. TILT UP)

CLEAR ANODIZED
MULLIONS

BLUE REFLECTIVE
GLAZING

SHERWIN WILLIAMS
Acrylic Latex Systems
High Gloss/High performance
in color: SW 7005 Pure White
@ Metal CANOPY

TRESPA® PURA NFC® Siding
PU08 Romantic Walnut
Flush Siding/Matt finish
3050x186mmx8mm

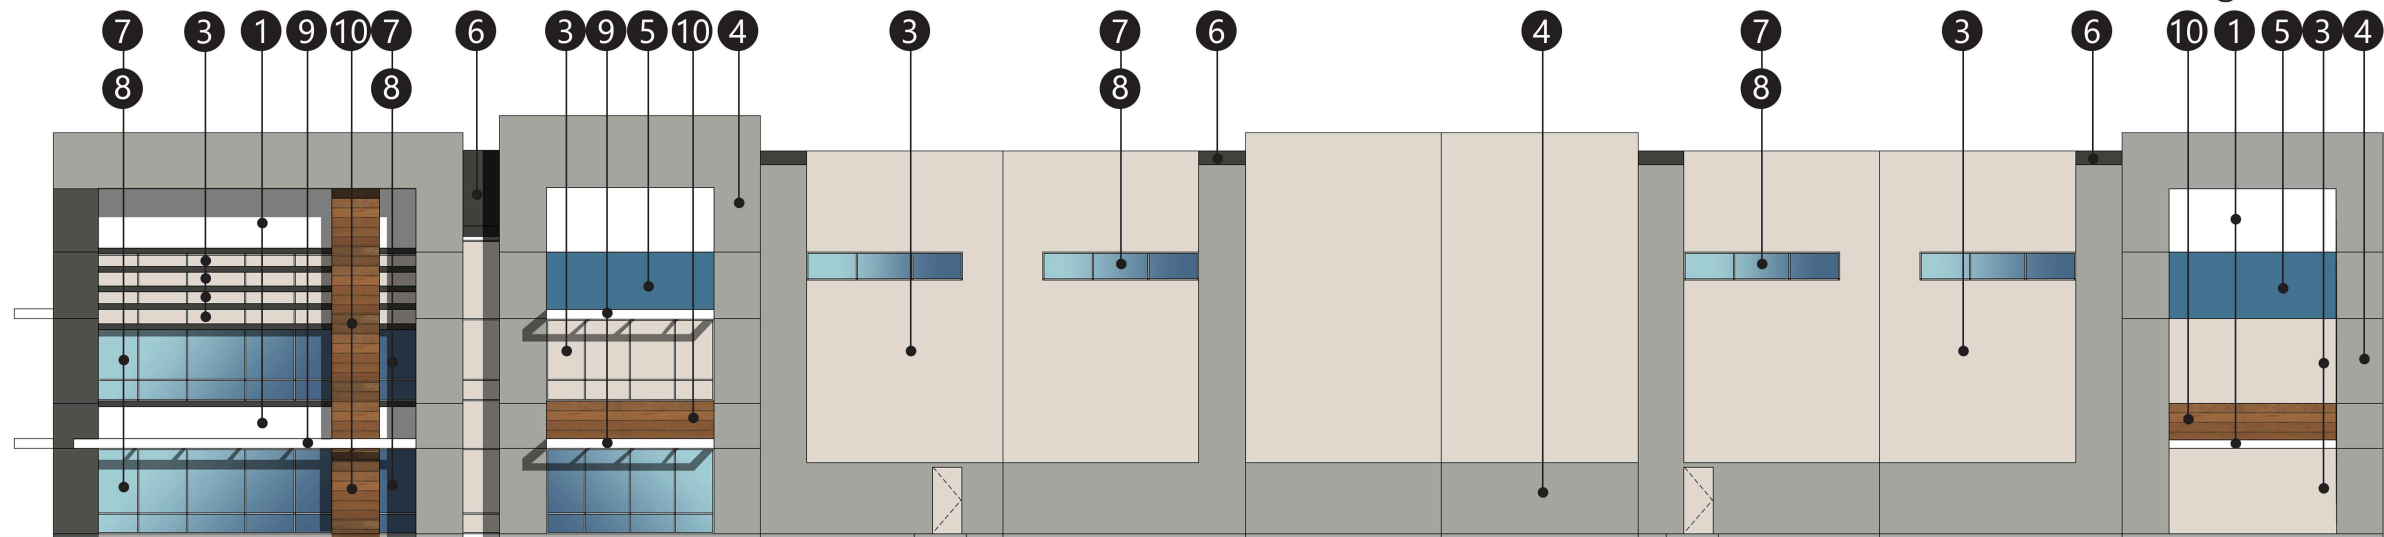

ENLARGED VIEW OF EAST ELEVATION - ROOSEVELT WATER CONSERVATION DISTRICT CANAL



ELLIOT RD. & POWER RD.

City of Mesa, Arizona



MIG Real Estate