



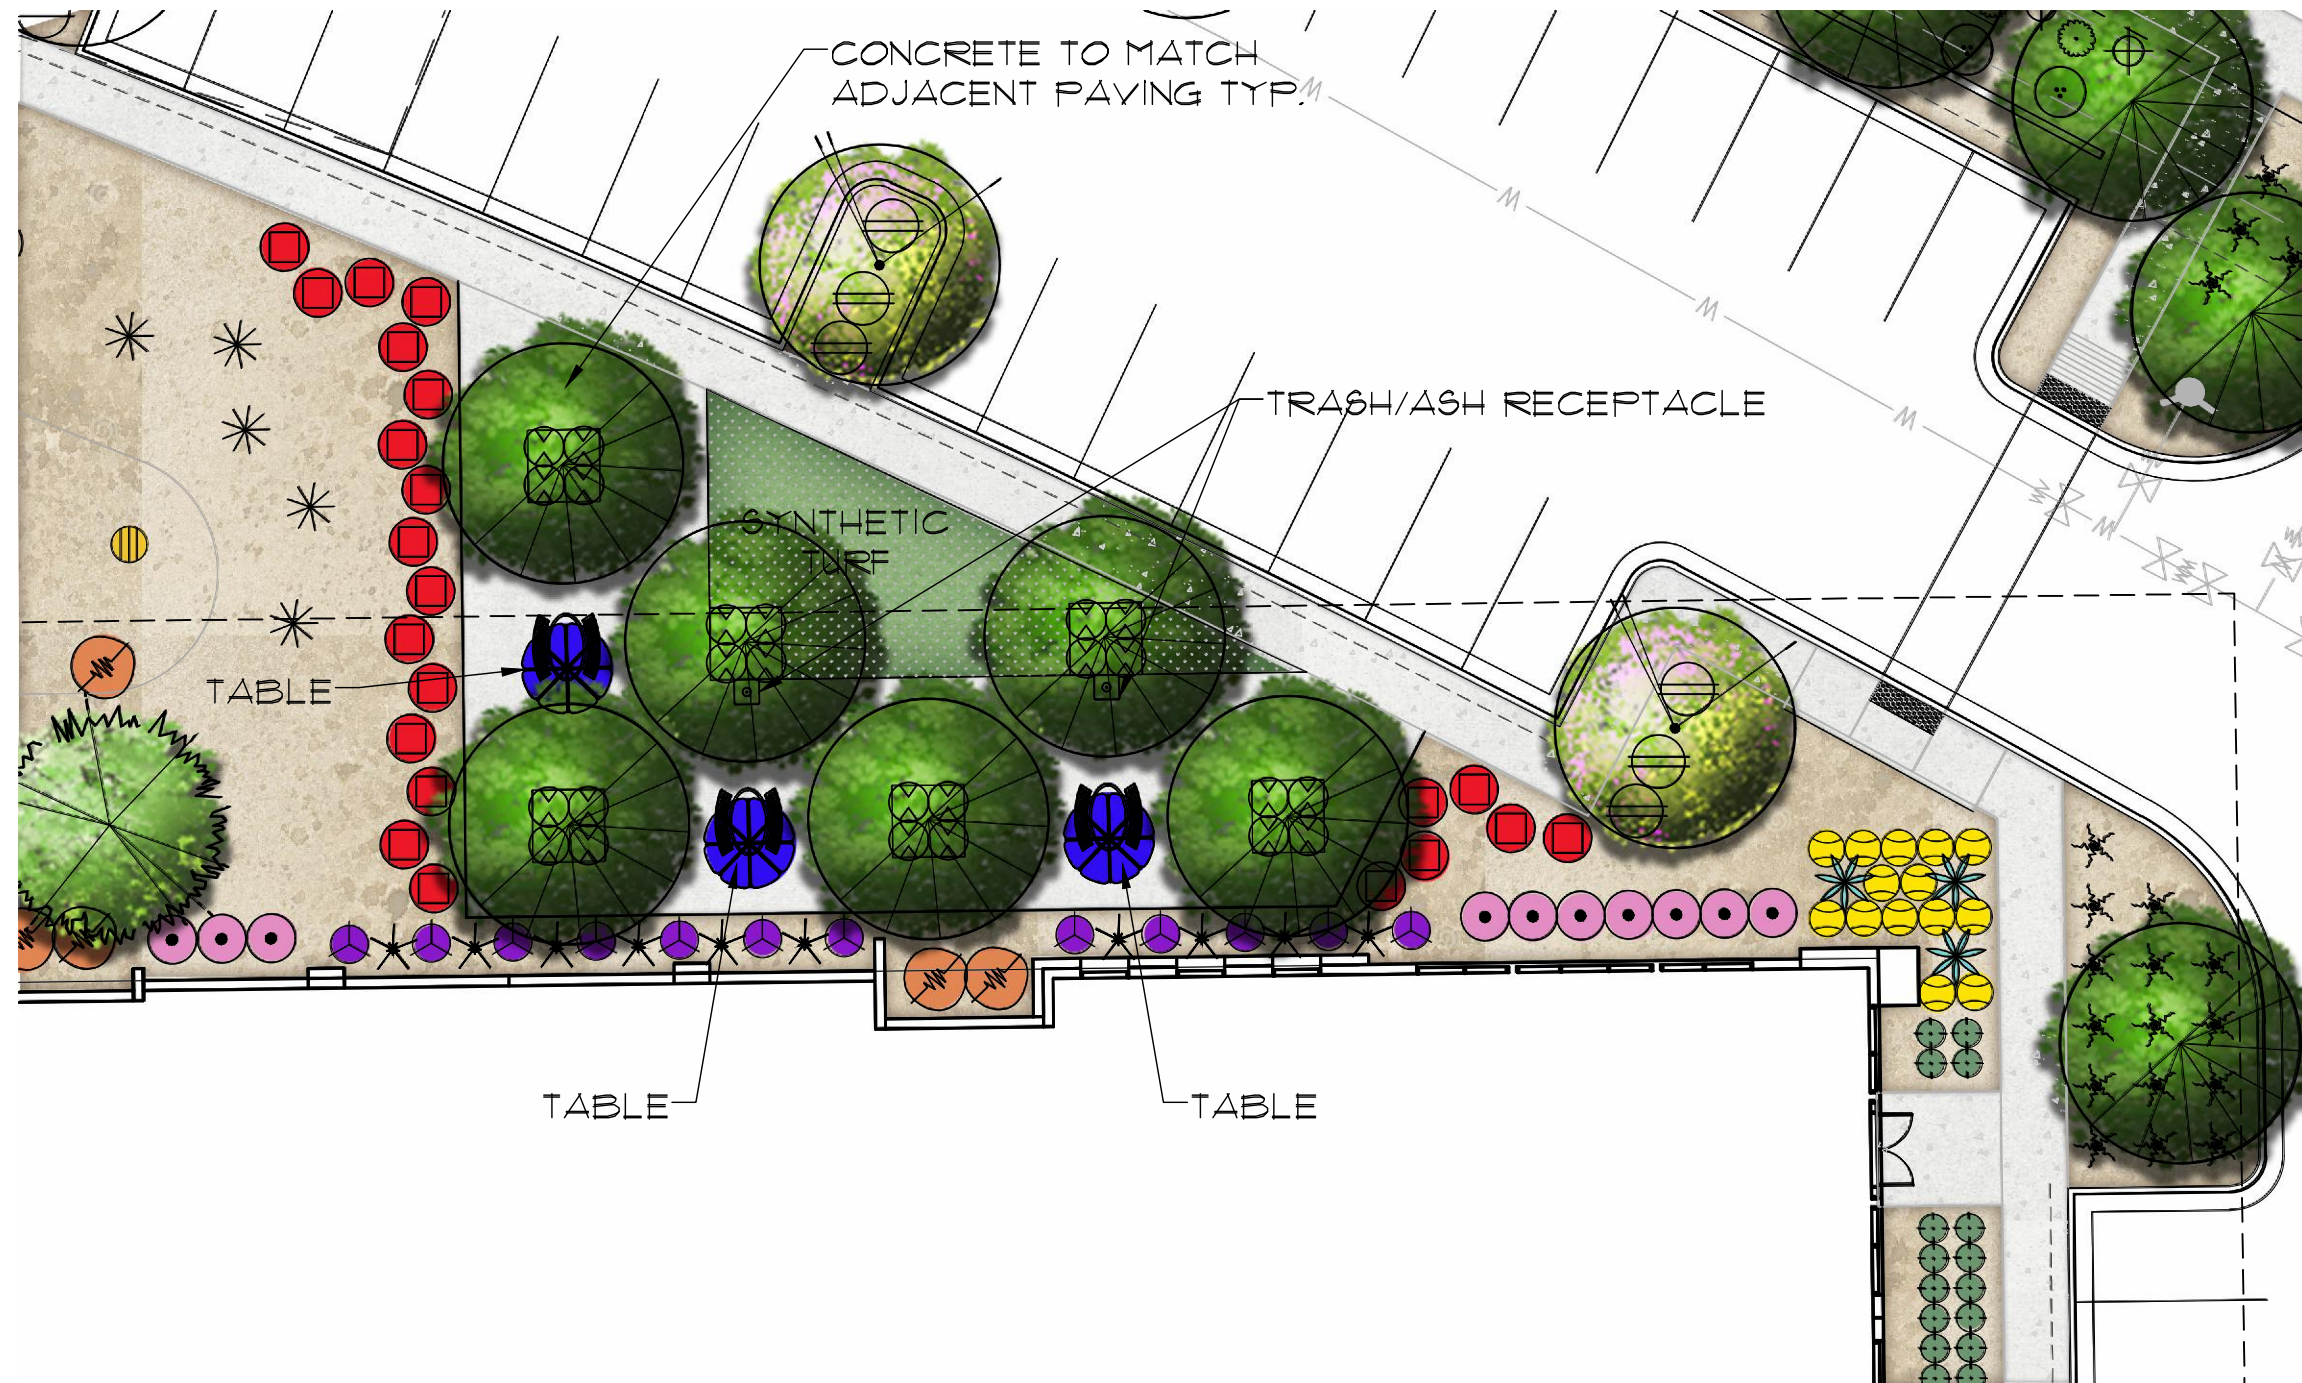


BUILDING 1 PLAZA/COMMON AREA
SCALE: 1/16"=1'-0"
0 4' 8' 16' 32' NORTH

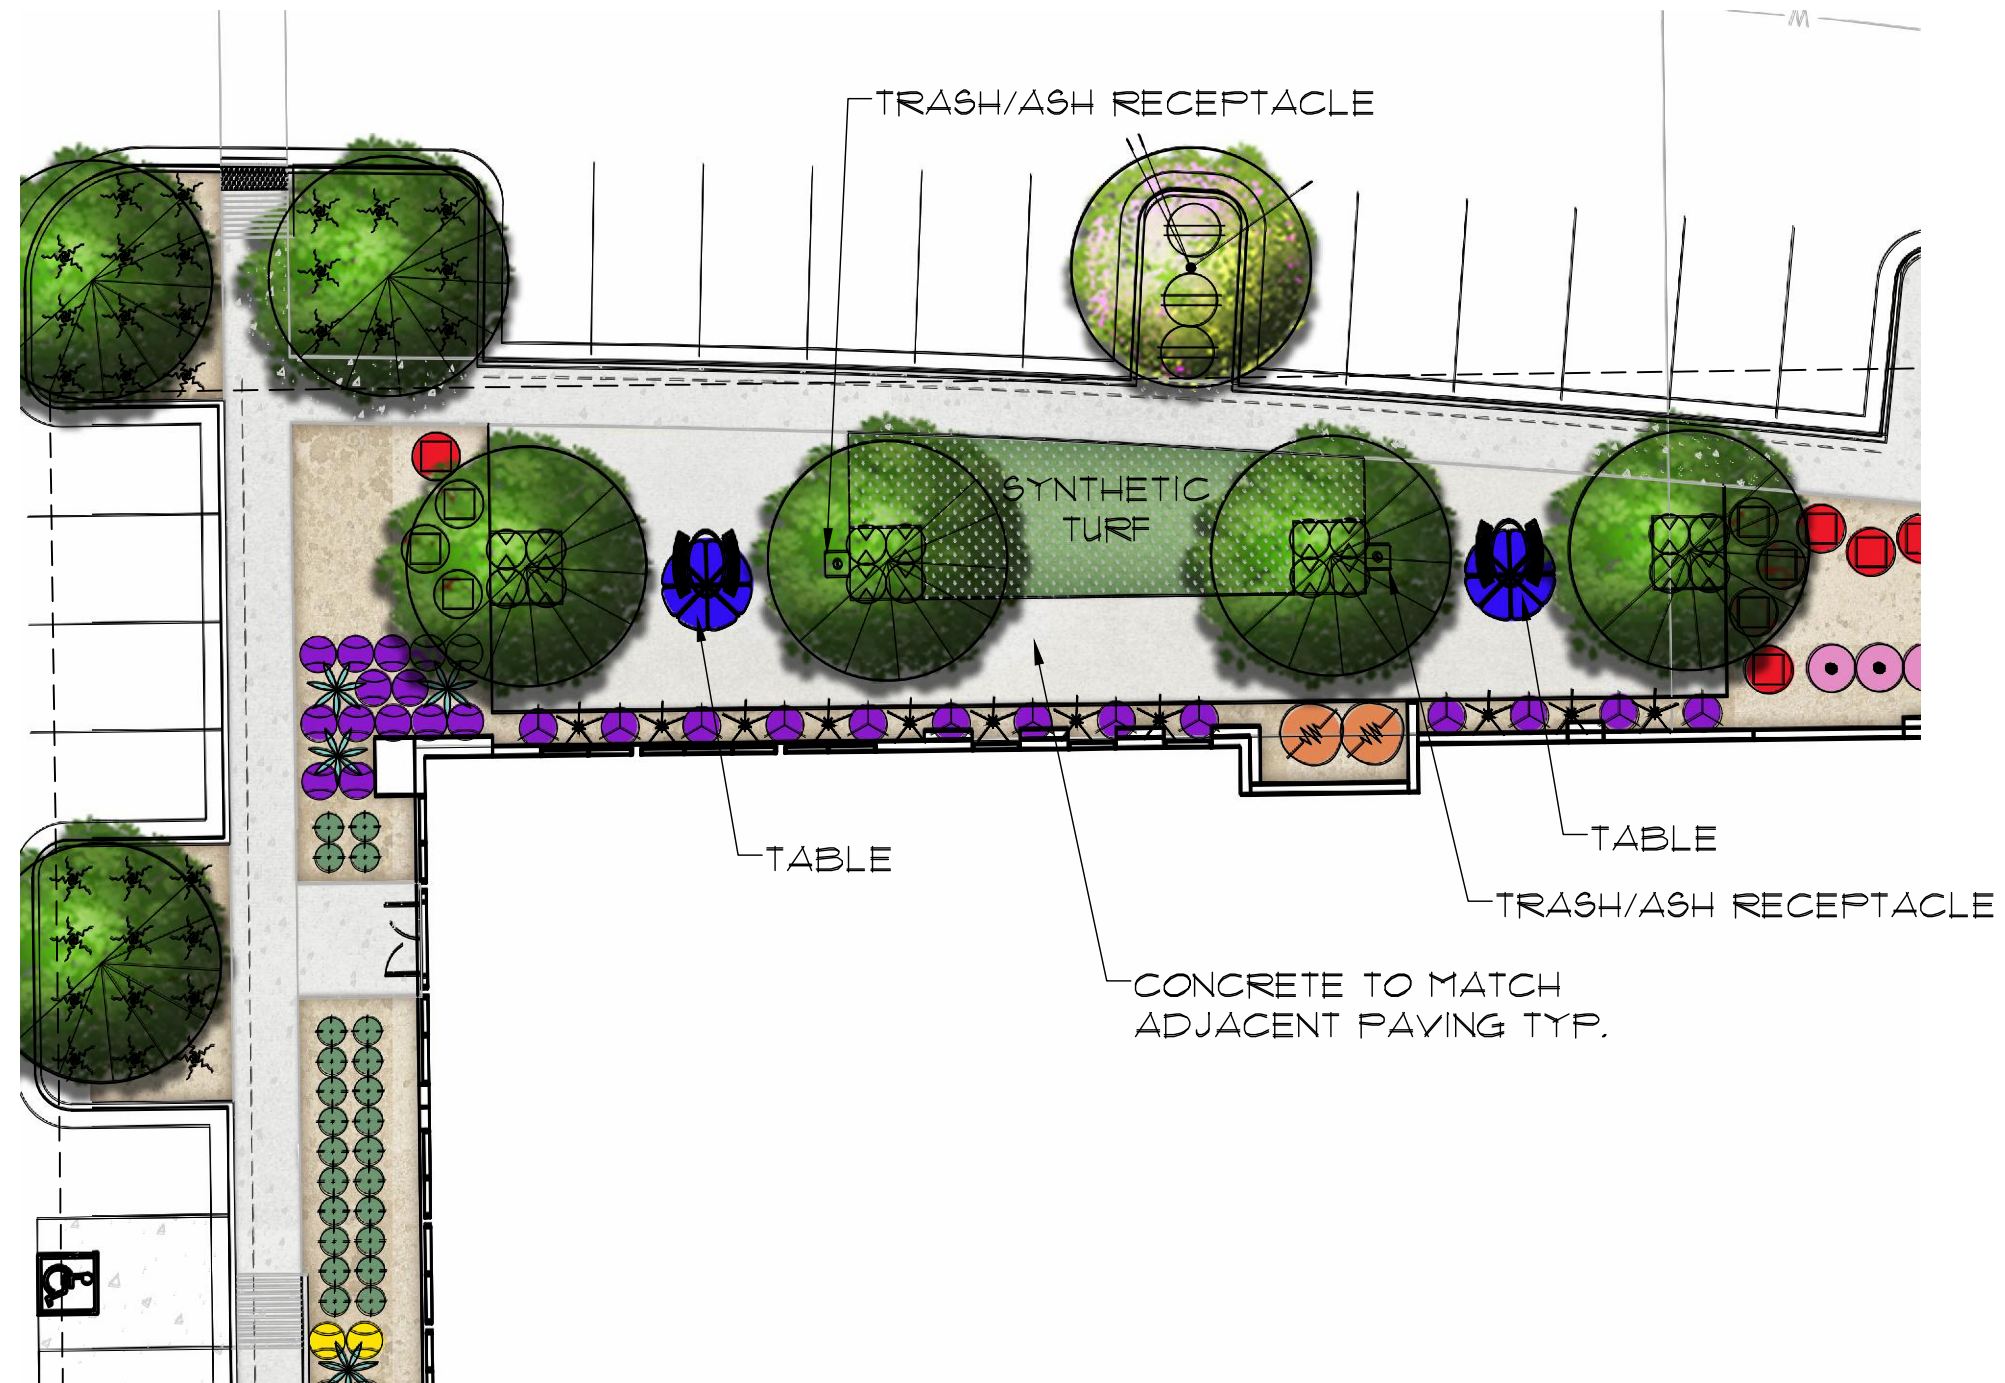

BUILDING 2 PLAZA/COMMON AREA
SCALE: 1/16"=1'-0"
0 4' 8' 16' 32' NORTH



BUILDING 3 PLAZA/COMMON AREA
SCALE: 1/16"=1'-0"
0 4' 8' 16' 32' NORTH

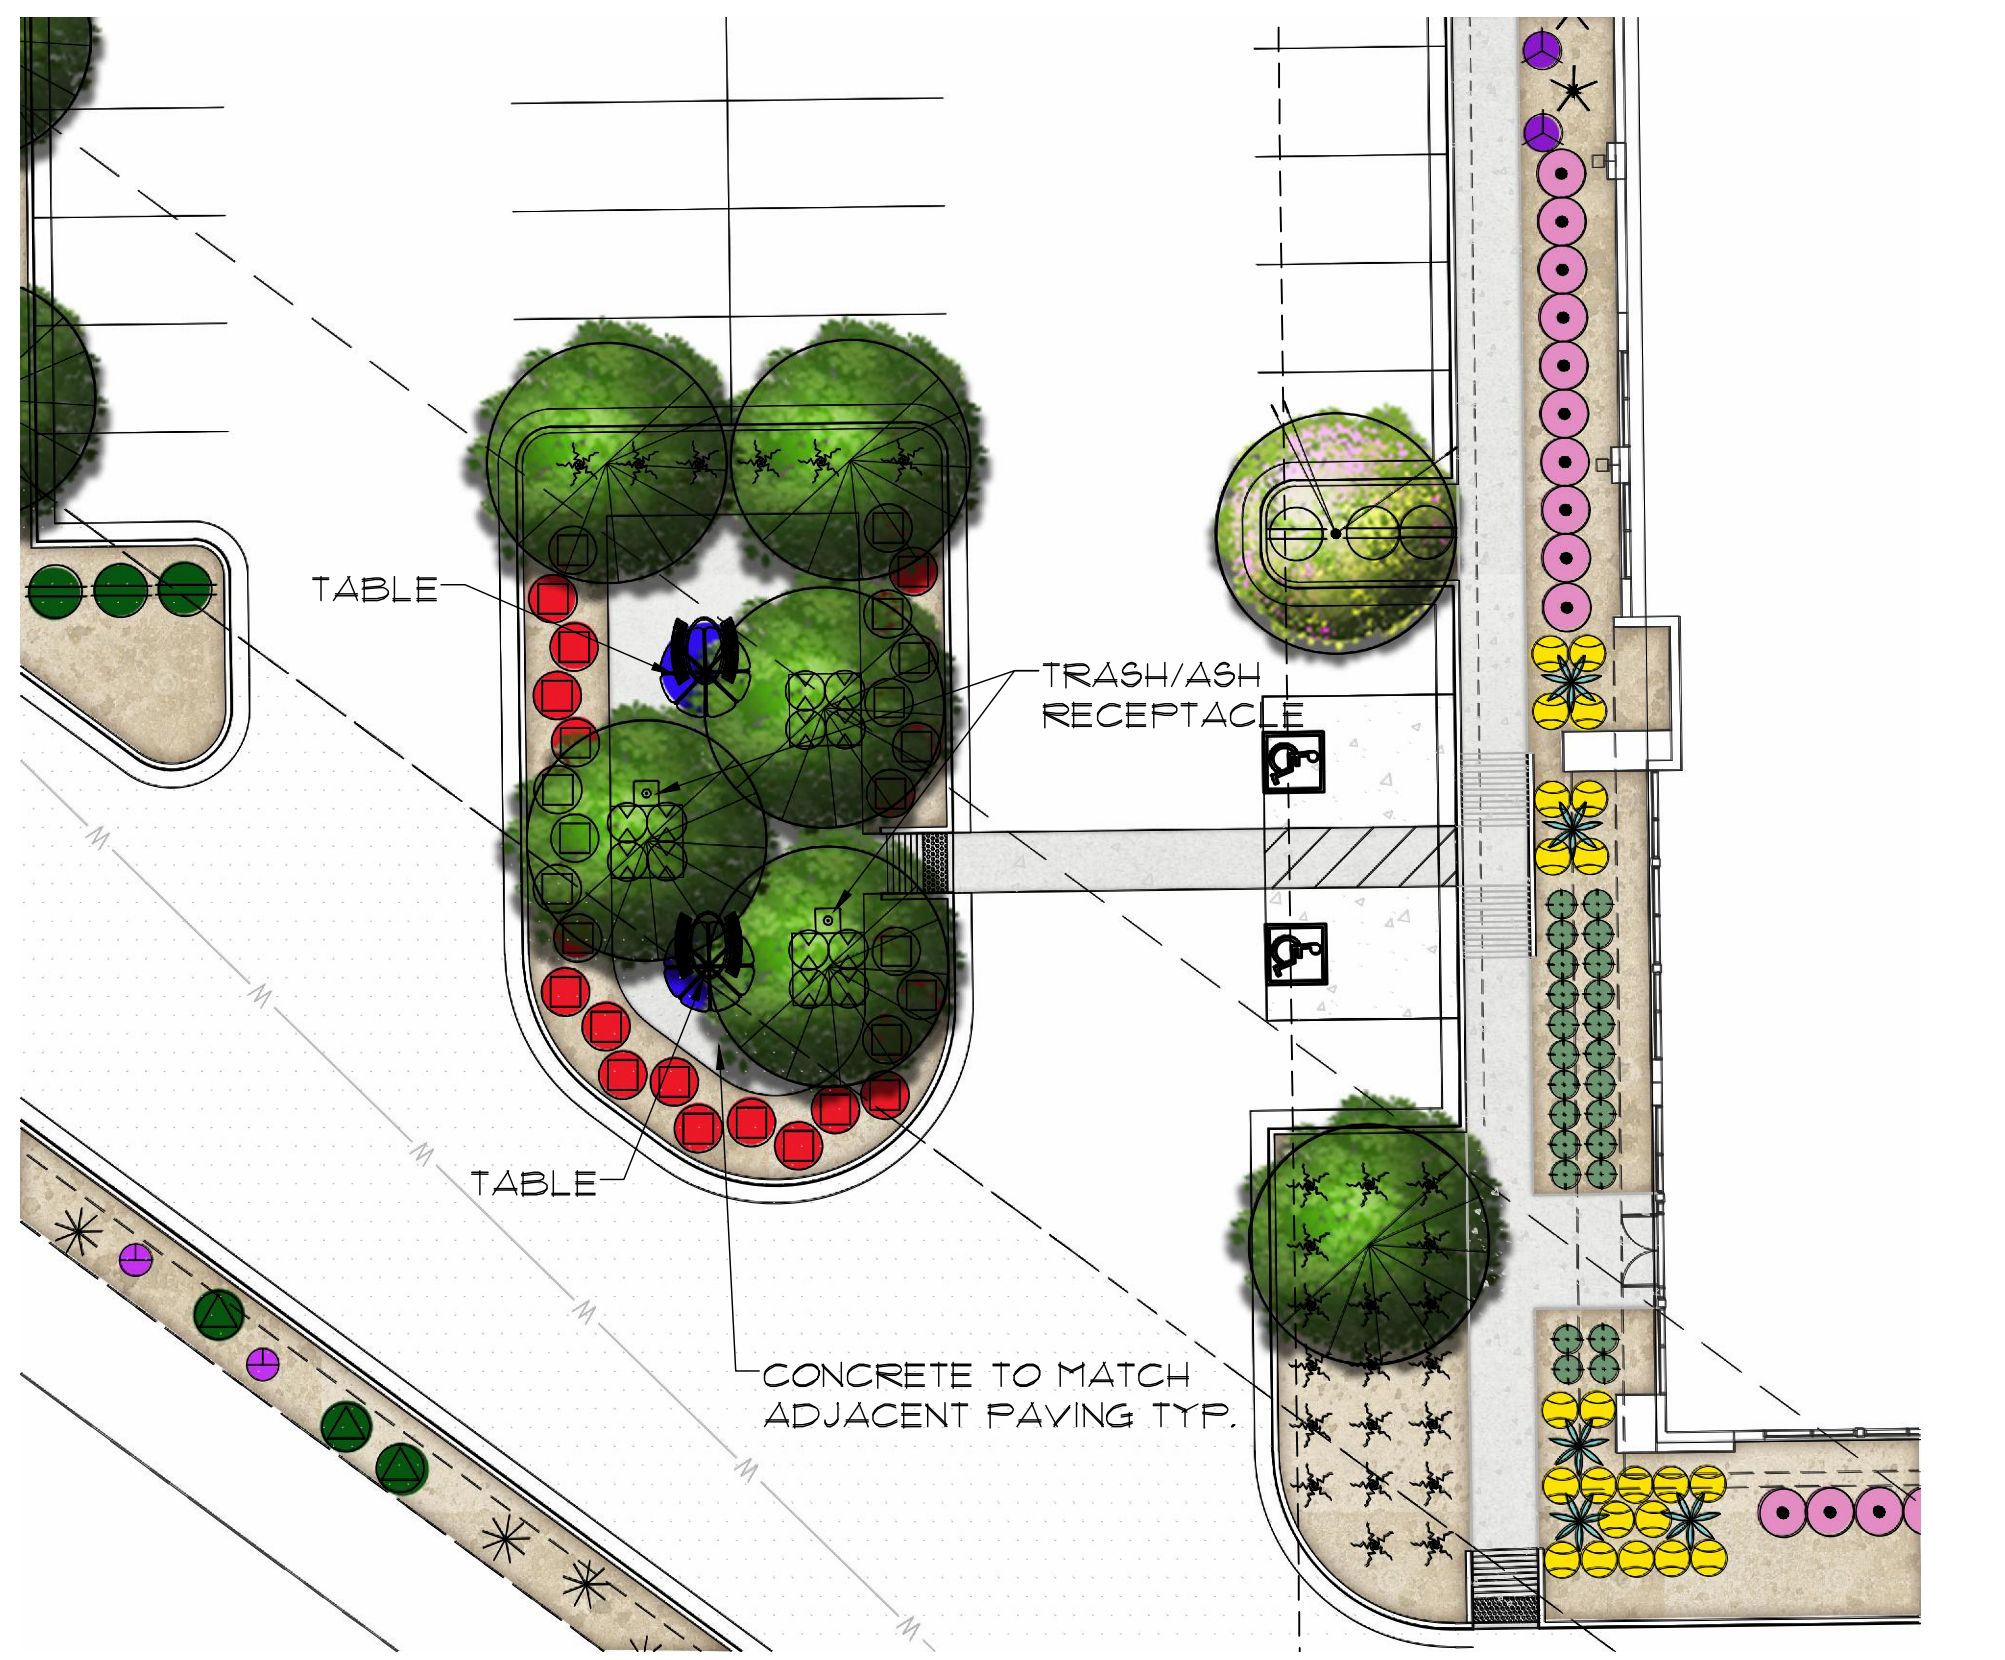

BUILDING 4 PLAZA/COMMON AREA
SCALE: 1/16"=1'-0"
0 4' 8' 16' 32' NORTH

