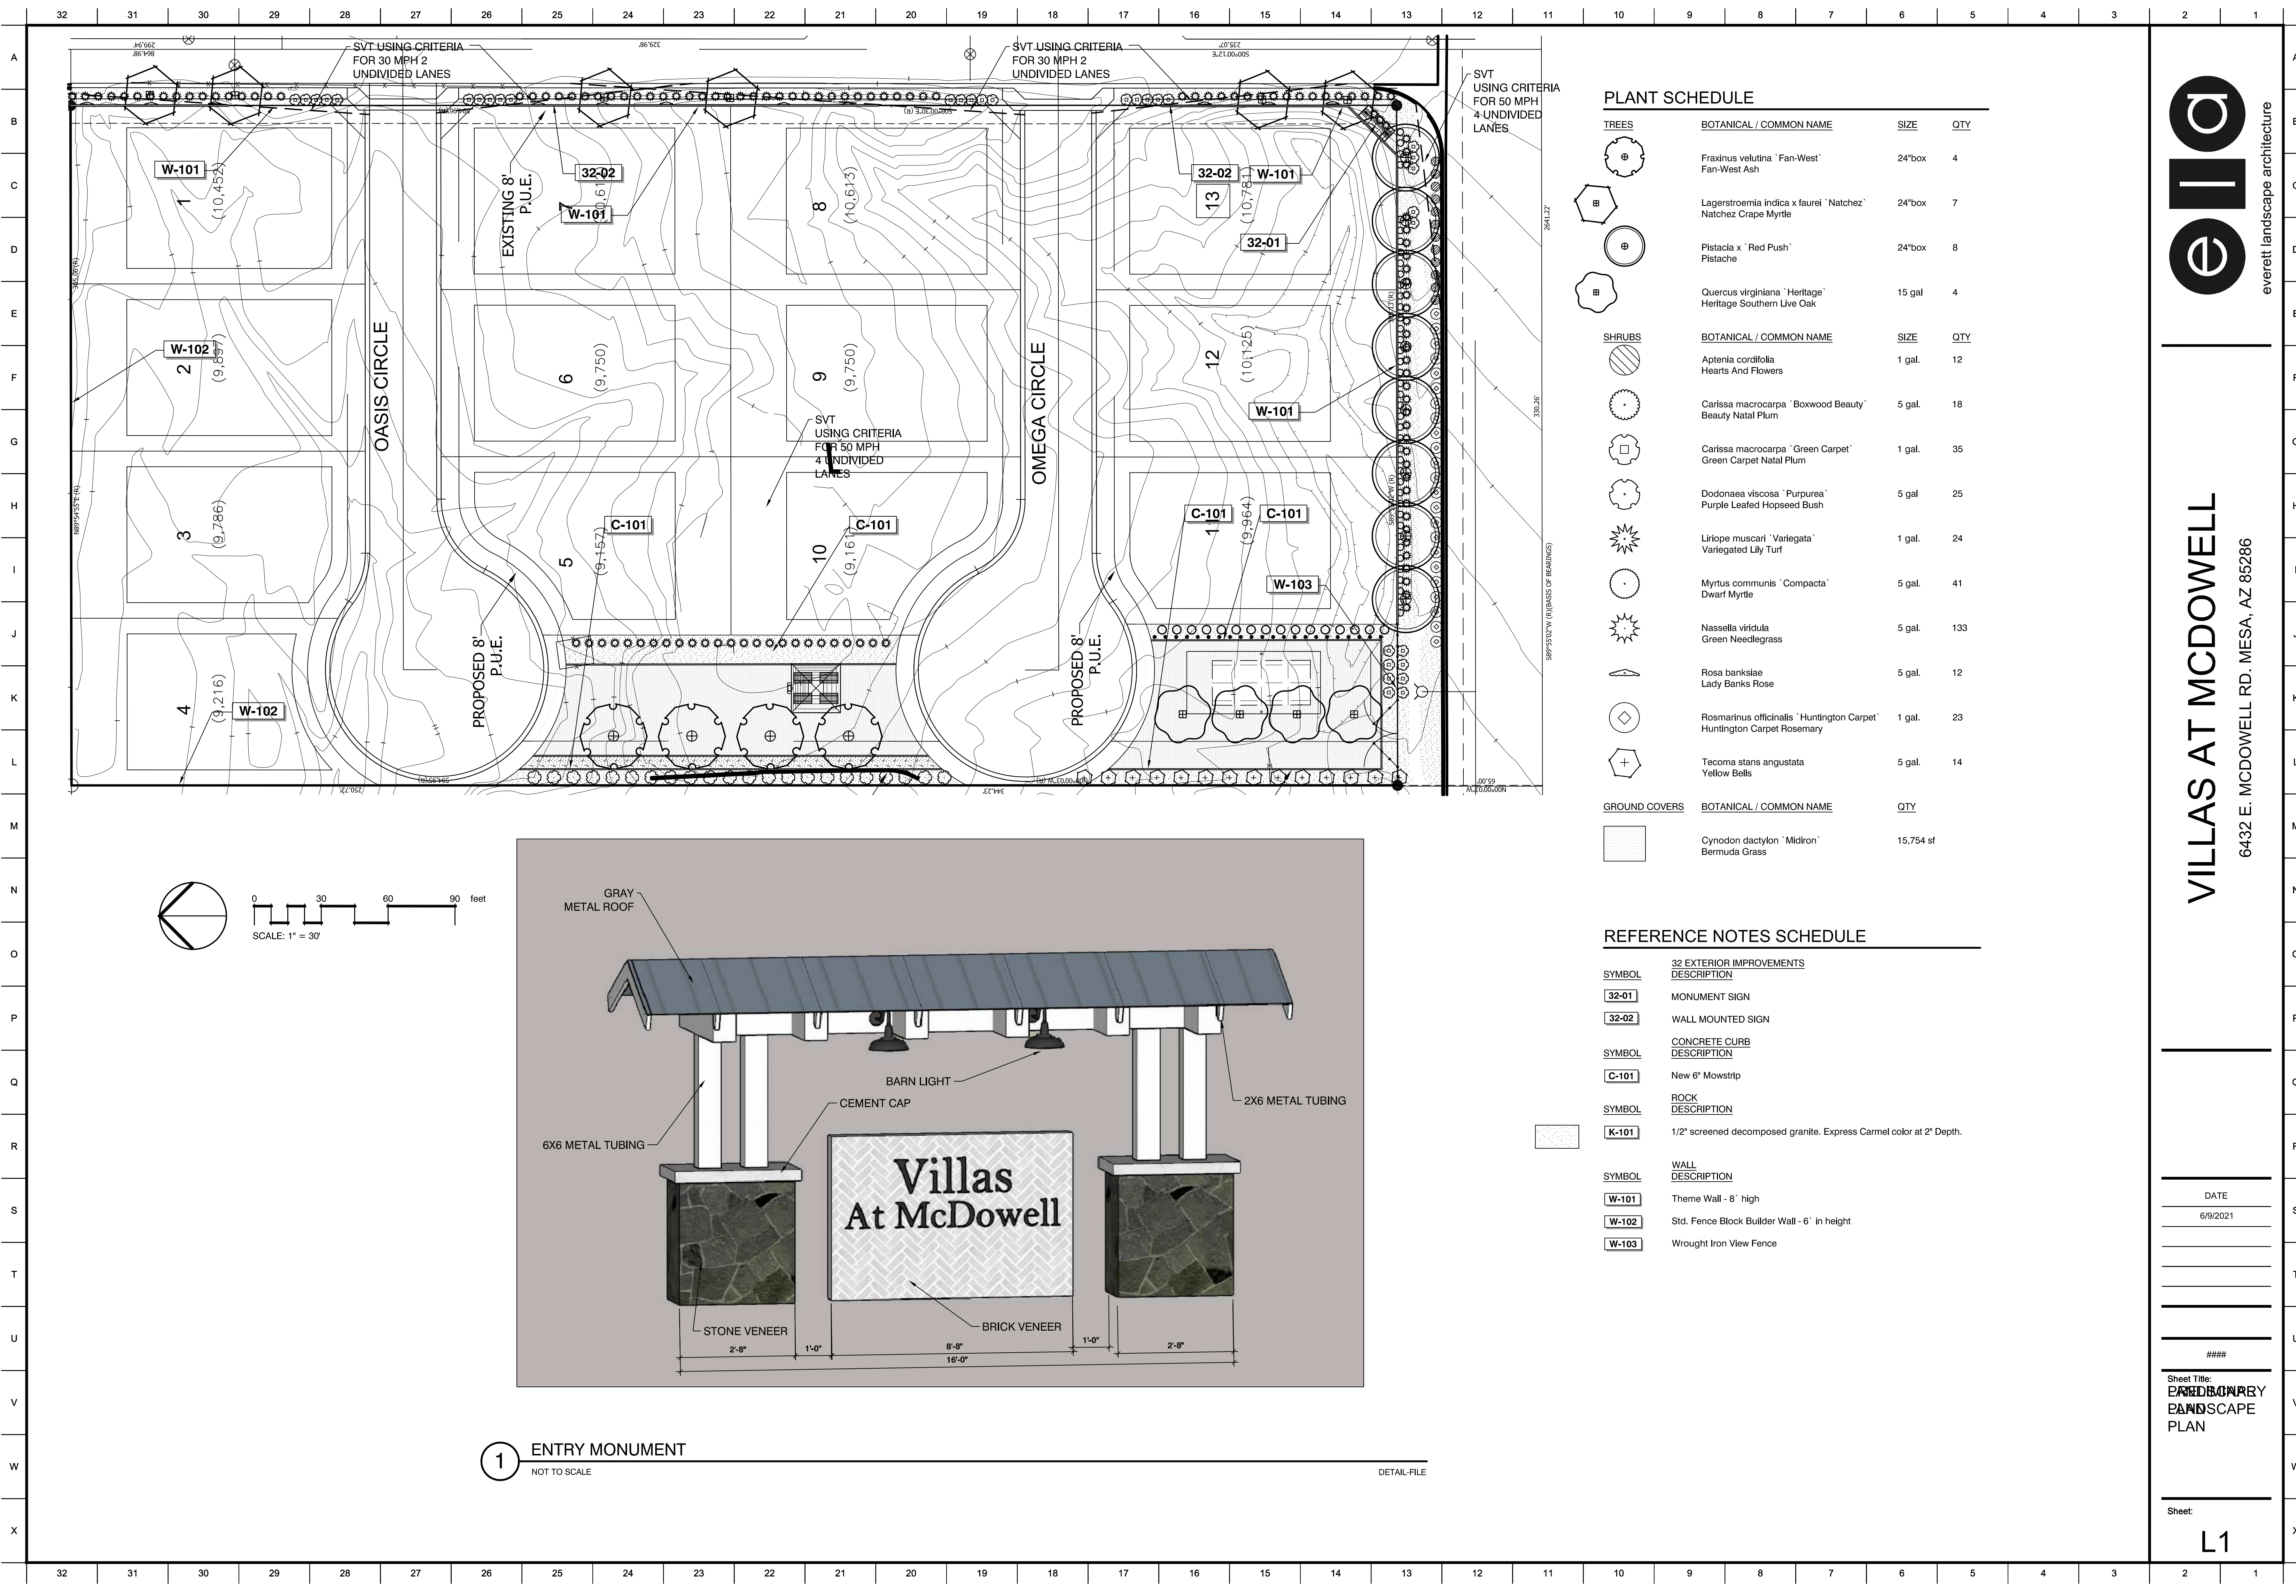
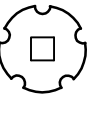
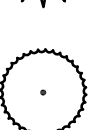
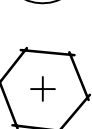
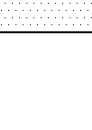
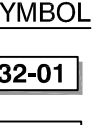


1 ENTRY MONUMENT
NOT TO SCALE


DETAIL-FILE

PLANT SCHEDULE

TREES	BOTANICAL / COMMON NAME	SIZE	QTY
	Fraxinus velutina `Fan-West` Fan-West Ash	24"box	4
	Lagerstroemia indica x faurei `Natchez` Natchez Crape Myrtle	24"box	7
	Pistacia x `Red Push` Pistache	24"box	8
	Quercus virginiana `Heritage` Heritage Southern Live Oak	15 gal	4
SHRUBS	BOTANICAL / COMMON NAME	SIZE	QTY
	Aptenia cordifolia Hearts And Flowers	1 gal.	12
	Carissa macrocarpa `Boxwood Beauty` Beauty Natal Plum	5 gal.	18
	Carissa macrocarpa `Green Carpet` Green Carpet Natal Plum	1 gal.	35
	Dodonaea viscosa `Purpurea` Purple Leafed Hopseed Bush	5 gal	25
	Liriope muscari `Variegata` Variegated Lily Turf	1 gal.	24
	Myrtus communis `Compacta` Dwarf Myrtle	5 gal.	41
	Nassella viridula Green Needlegrass	5 gal.	133
	Rosa banksiae Lady Banks Rose	5 gal.	12
	Rosmarinus officinalis `Huntington Carpet` Huntington Carpet Rosemary	1 gal.	23
	Tecoma stans angustata Yellow Bells	5 gal.	14
GROUND COVERS	BOTANICAL / COMMON NAME	QTY	
	Cynodon dactylon `Midiron` Bermuda Grass	15,754 sf	

REFERENCE NOTES SCHEDULE

SYMBOL	32 EXTERIOR IMPROVEMENTS DESCRIPTION
	MONUMENT SIGN
	WALL MOUNTED SIGN
SYMBOL	CONCRETE CURB DESCRIPTION
	New 6" Mowstrip
SYMBOL	ROCK DESCRIPTION
	1/2" screened decomposed granite, Express Carmel color at 2" Depth.
SYMBOL	WALL DESCRIPTION
	Theme Wall - 8' high
	Std. Fence Block Builder Wall - 6' in height
	Wrought Iron View Fence

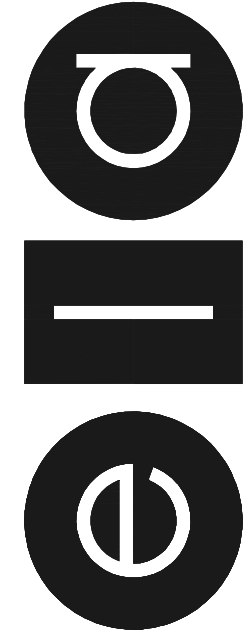

everett landscape architecture

VILLAS AT MCDOWELL

6432 E. MCDOWELL RD. MESA, AZ 85286

DATE
6/9/2021

###

Sheet Title:
PREDRAWN
LANDSCAPE
PLAN

Sheet:

L1